


NOTE: ROOFLIGHT PERCENTAGE = 15%
 TOTAL ROOFLIGHT AREA 262m²

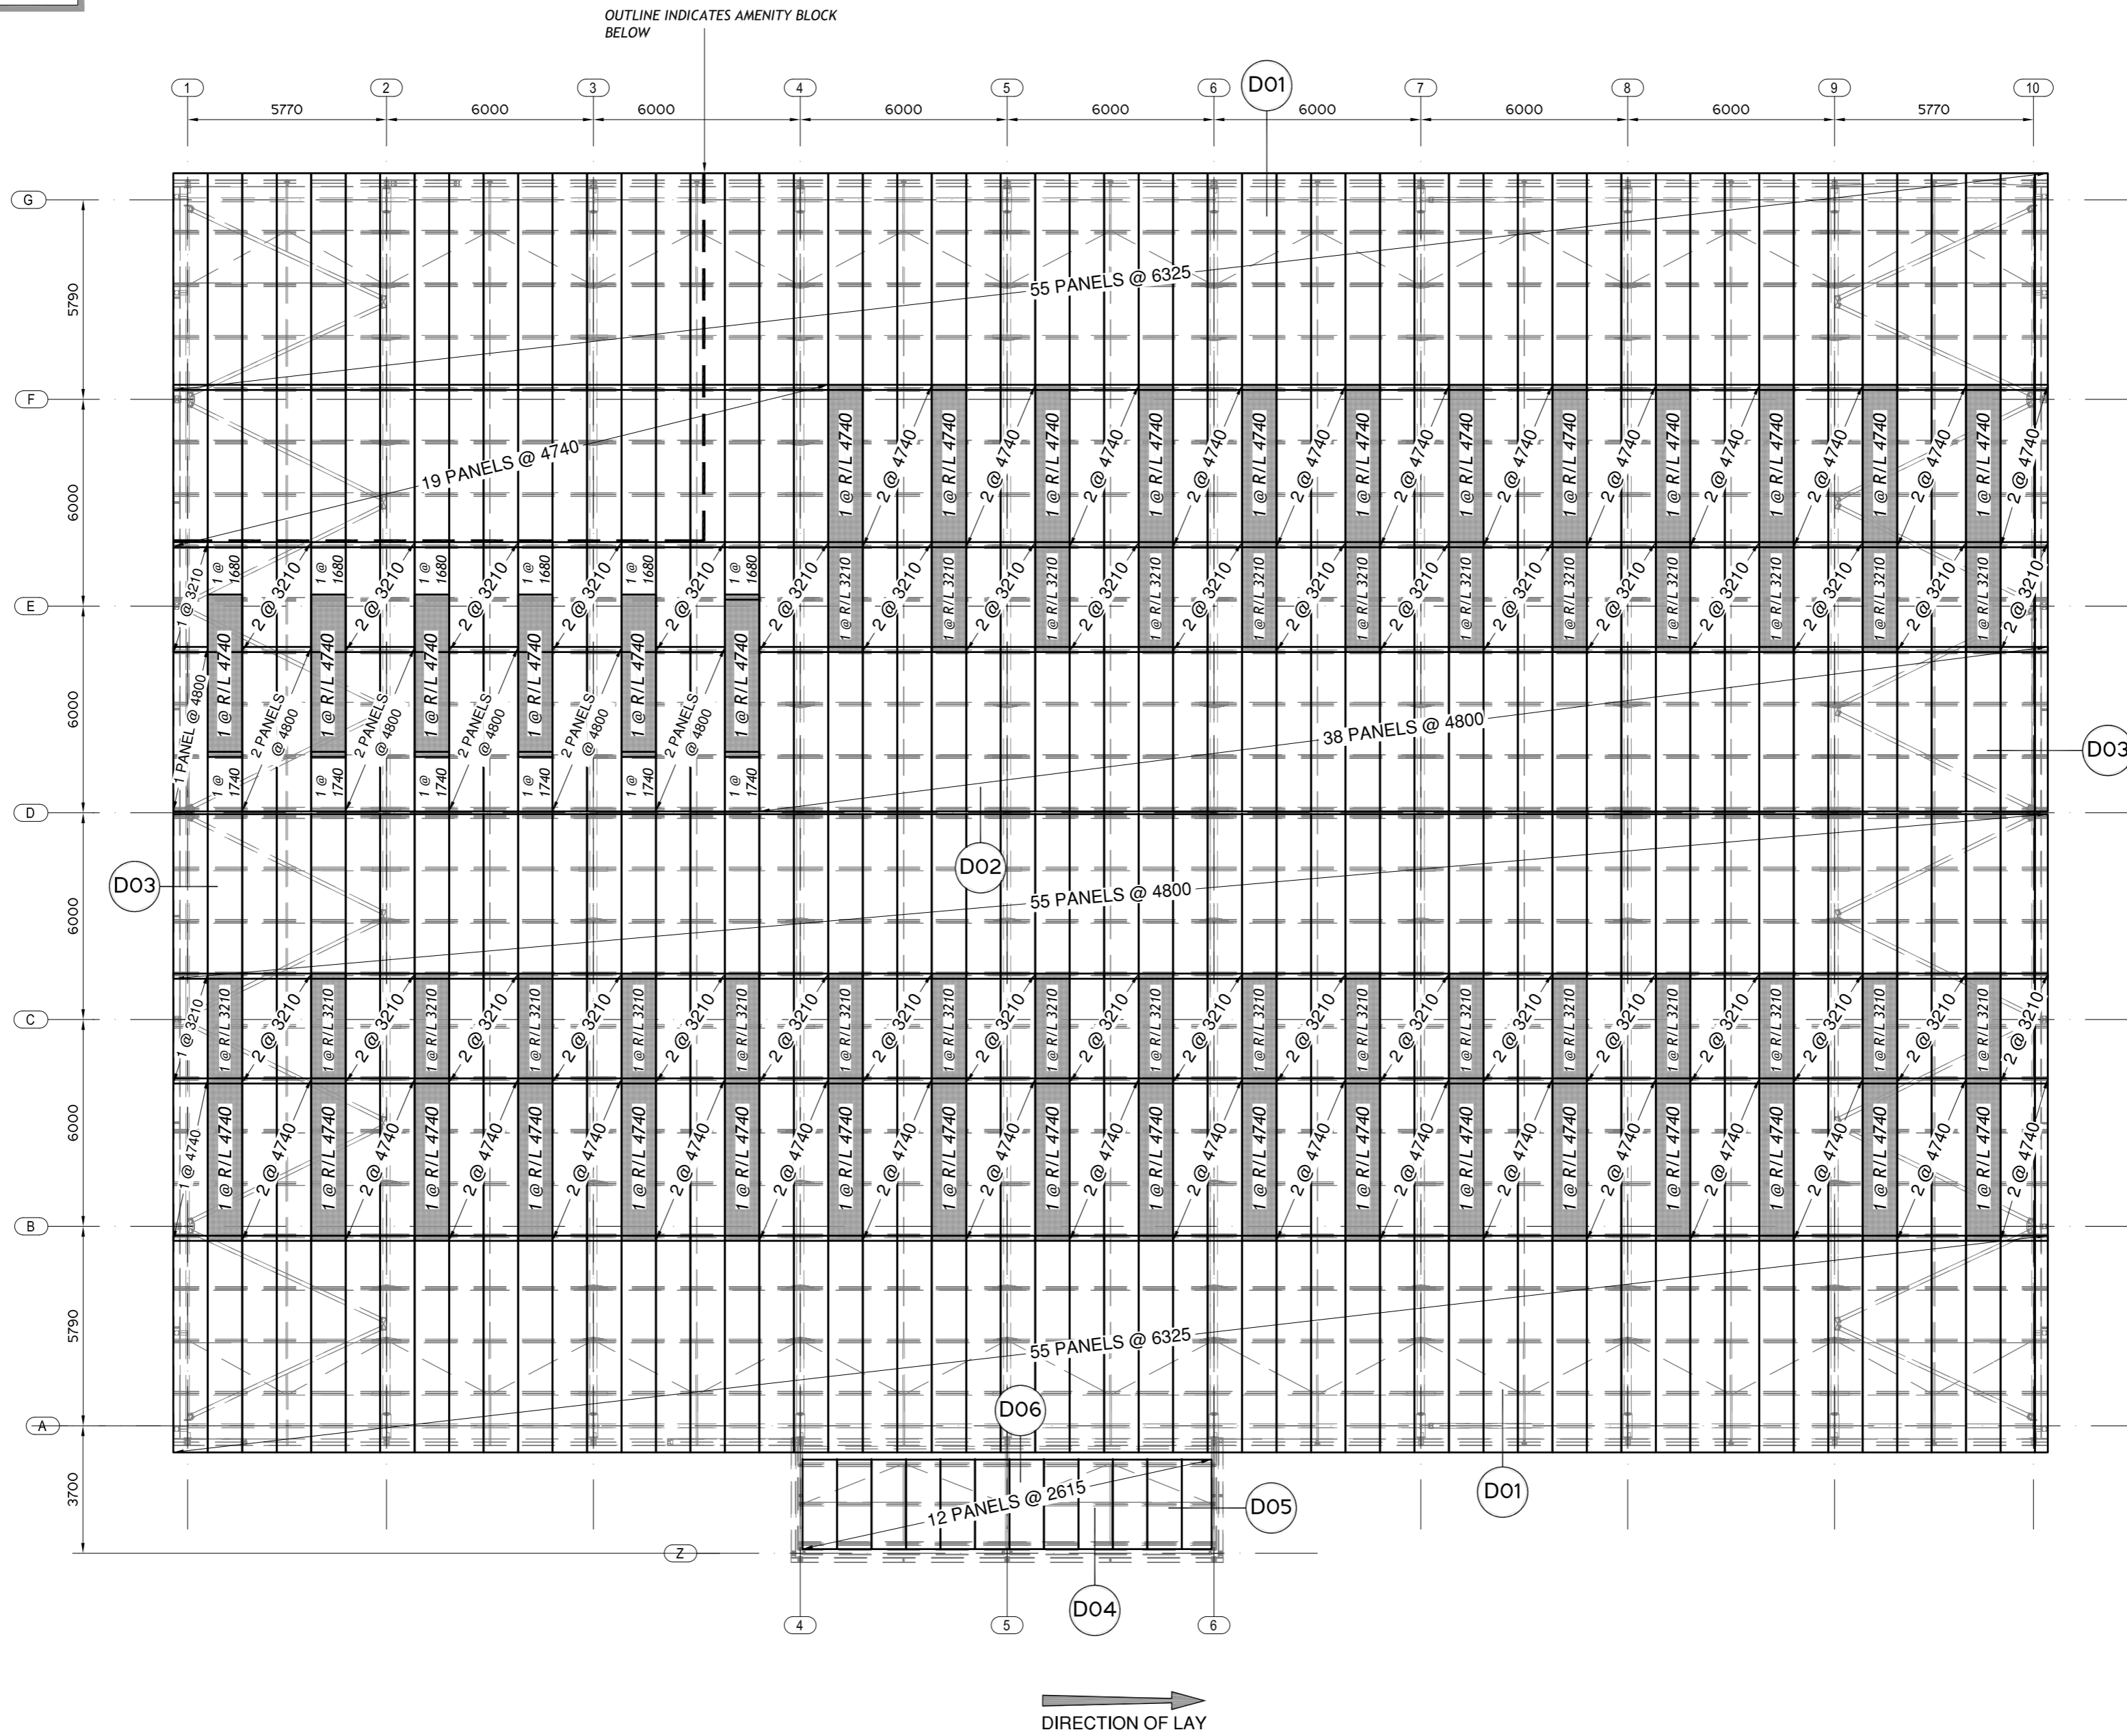

C1 - ISSUED FOR CONSTRUCTION - 22 JULY 16 P1- ISSUED FOR APPROVAL - 01 JULY 16	DRAWN BY: PL	PROJECT TITLE: THURMASTON - WICKES PLOT 2A	STATUS: CONSTRUCTION
	SCALE @ A2: 1:150	DRAWING TITLE: ROOF PLAN	REV: C1 DRAWING NO: 365-L01
REVISION / AUTHOR / CHECKER			