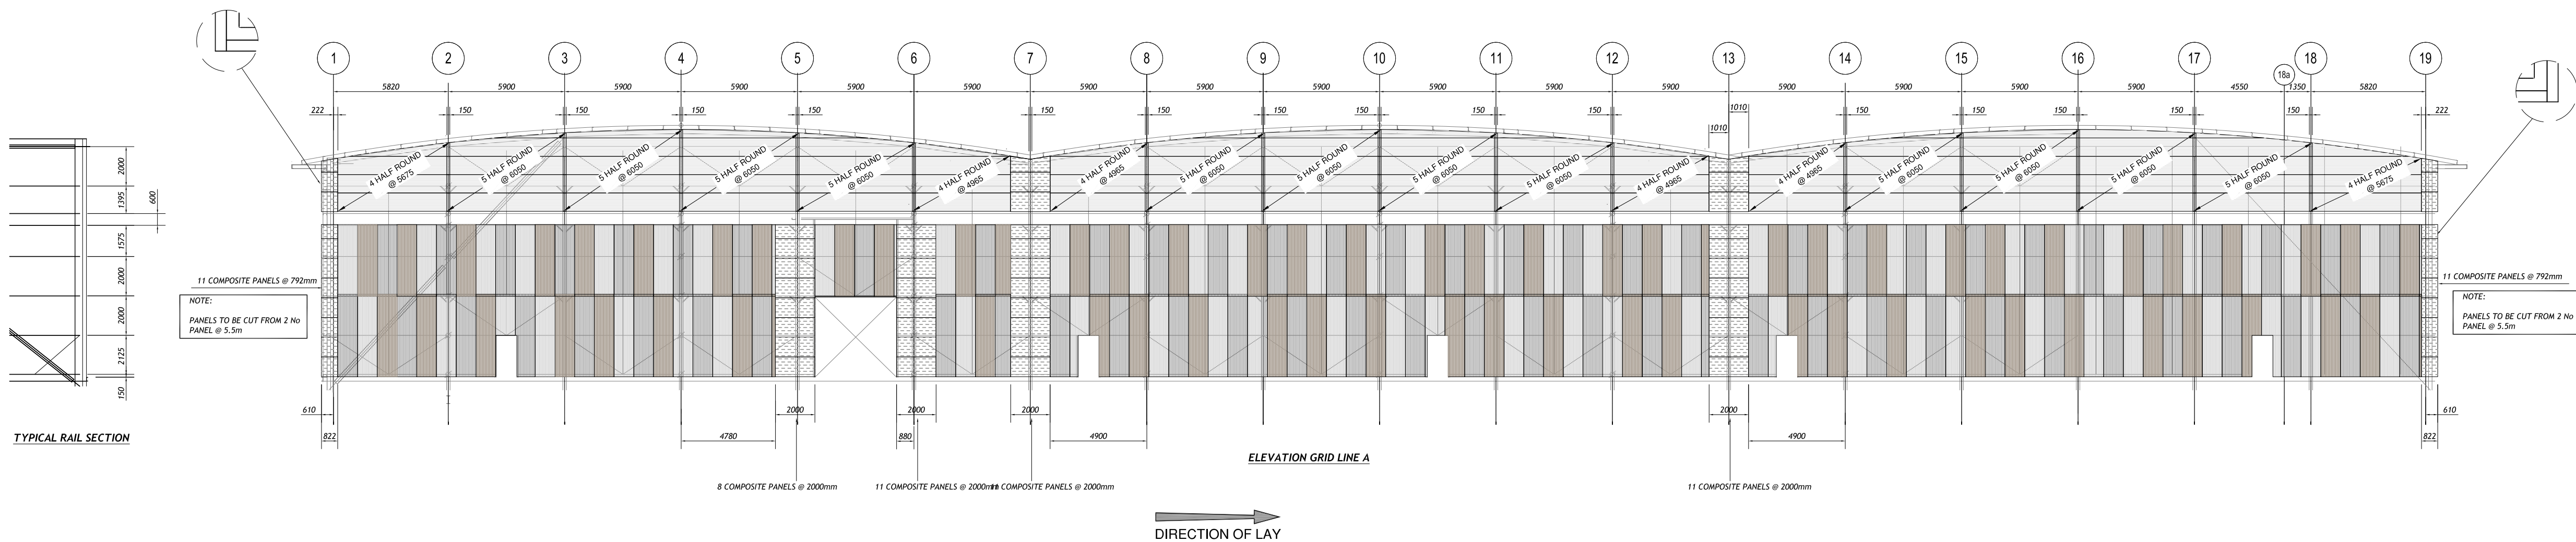
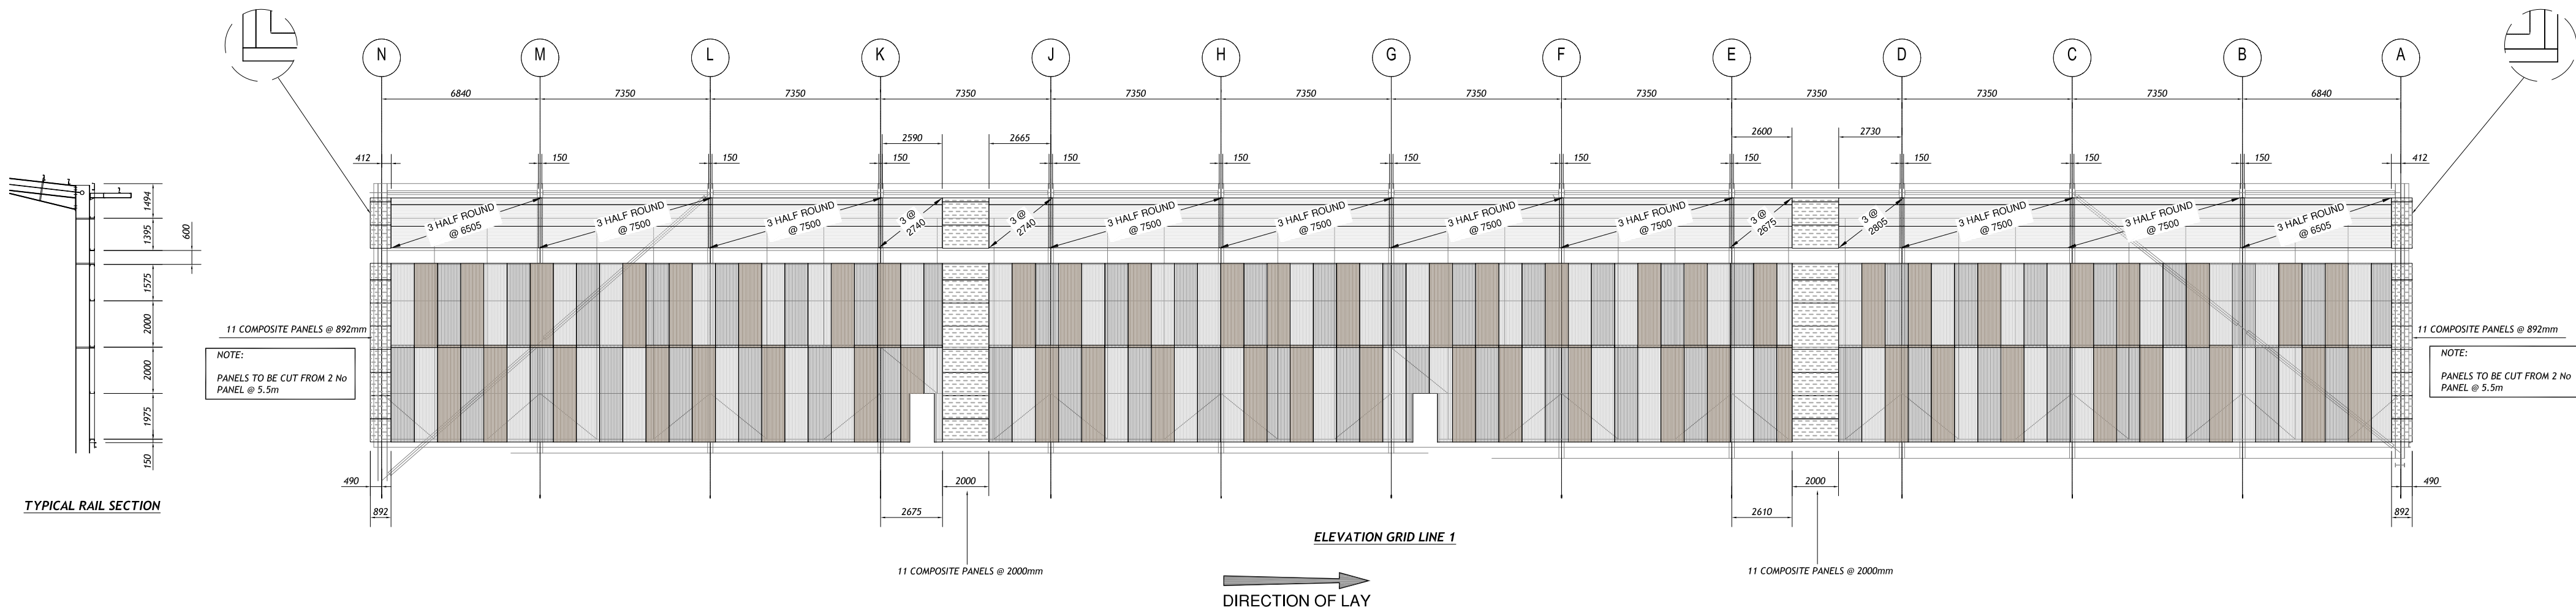
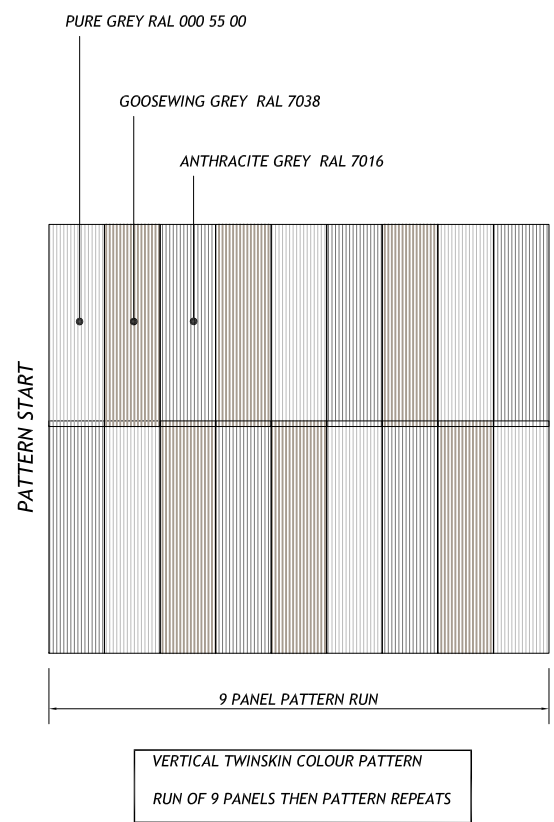
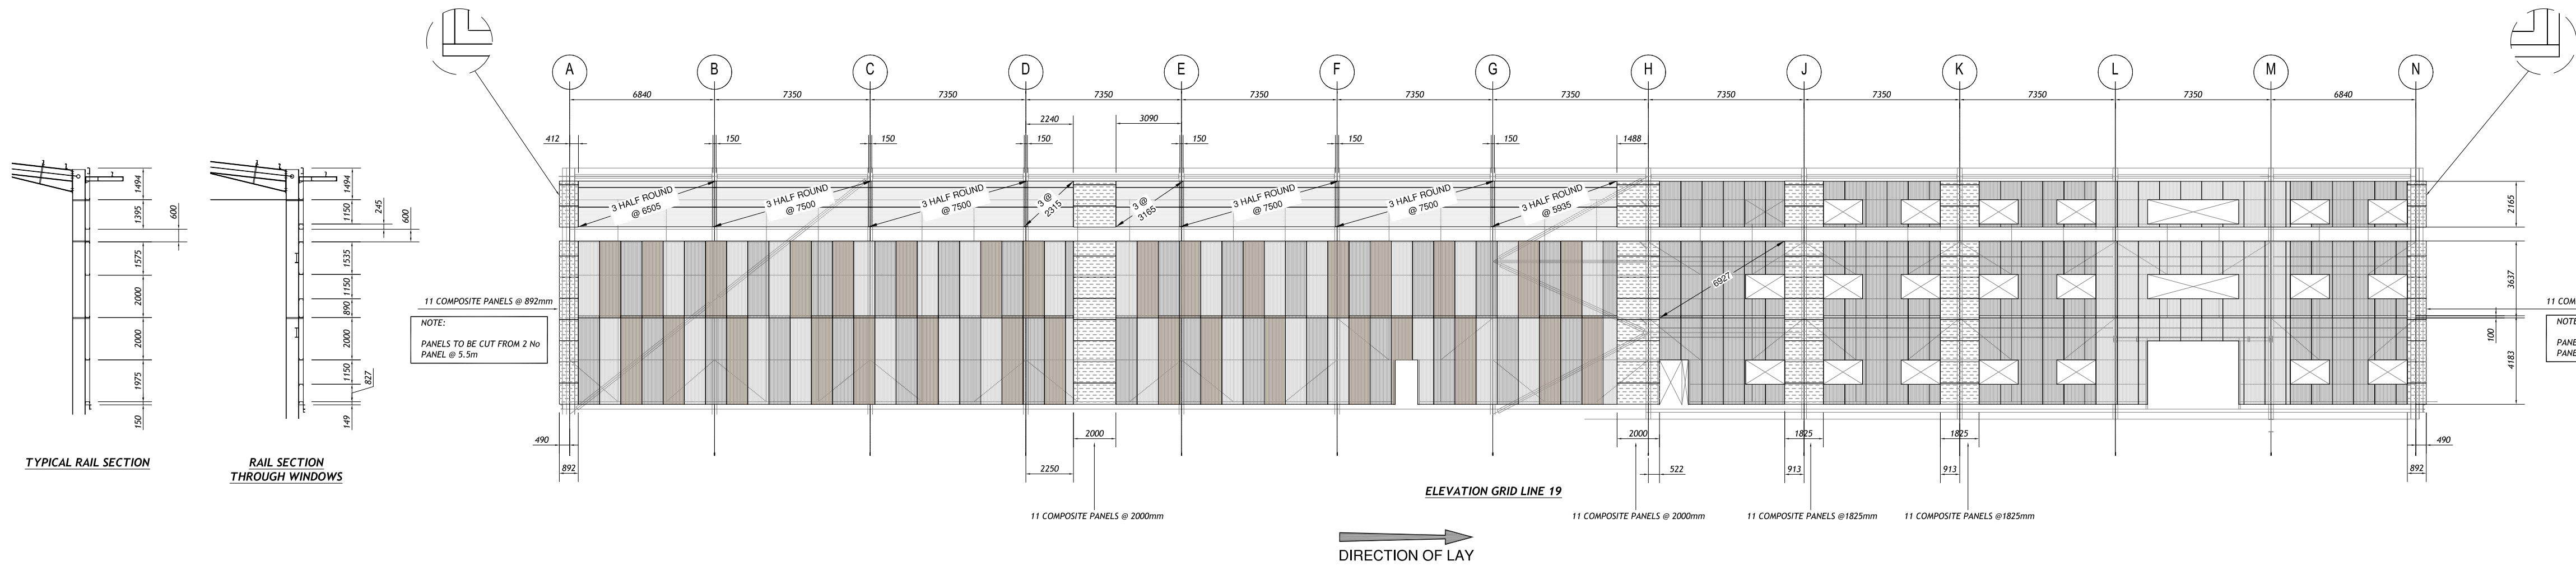


		DRAWN BY: PL		PROJECT TITLE: TILE MOUNTAIN		STATUS: CONSTRUCTION	
		SCALE @ A1: 1:200		DRAWING TITLE: SHEET ELEVATIONS		REV: C1	DRAWING NO: 375-L06
C1- ISSUED FOR CONSTRUCTION - 02 SEP 16 P1- ISSUED FOR APPROVAL - 08 AUG 16		REVISION / AUTHOR / CHECKER		Drawing file:			