




CLADDING ELEVATION ON GRIDLINE A
1:175

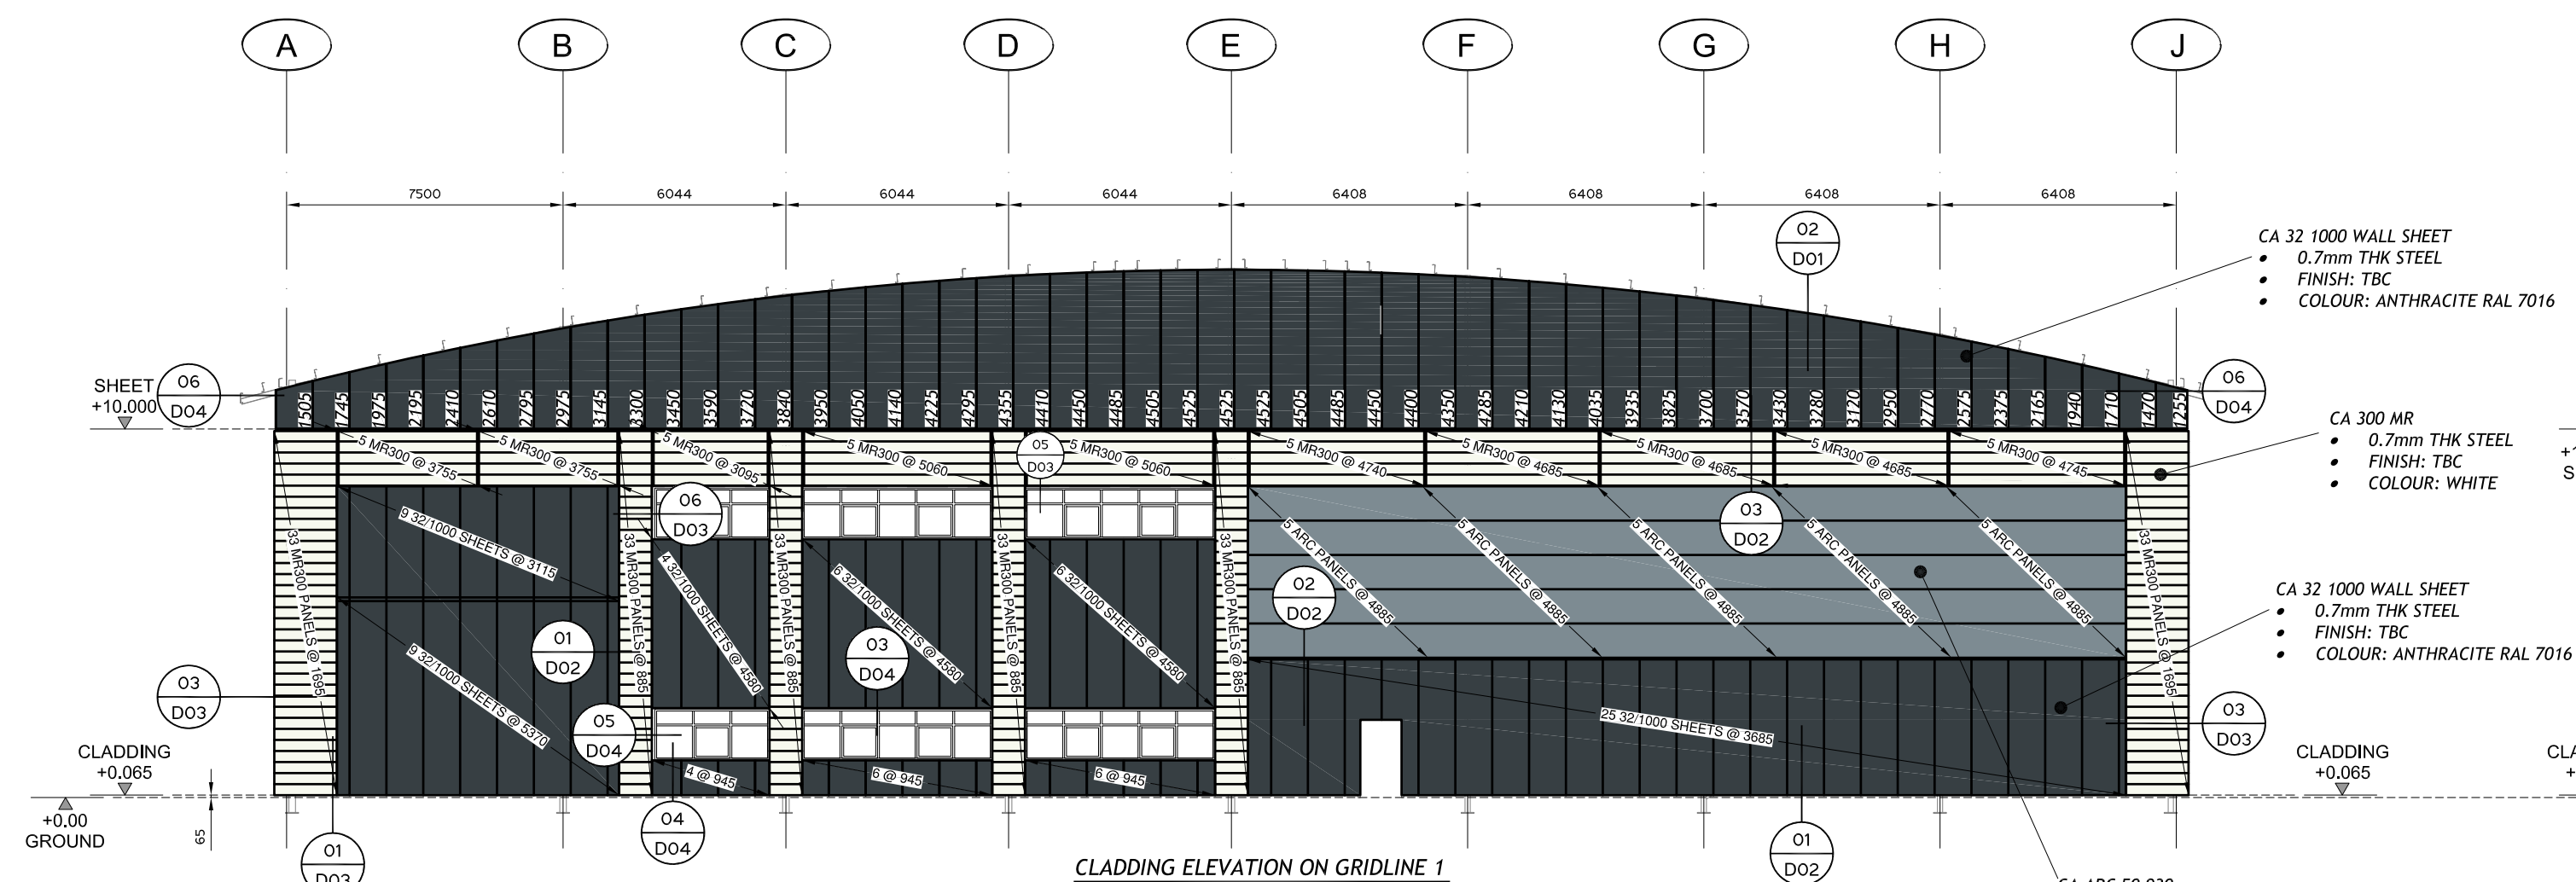

CLADDING ELEVATION ON GRIDLINE 1
1:175

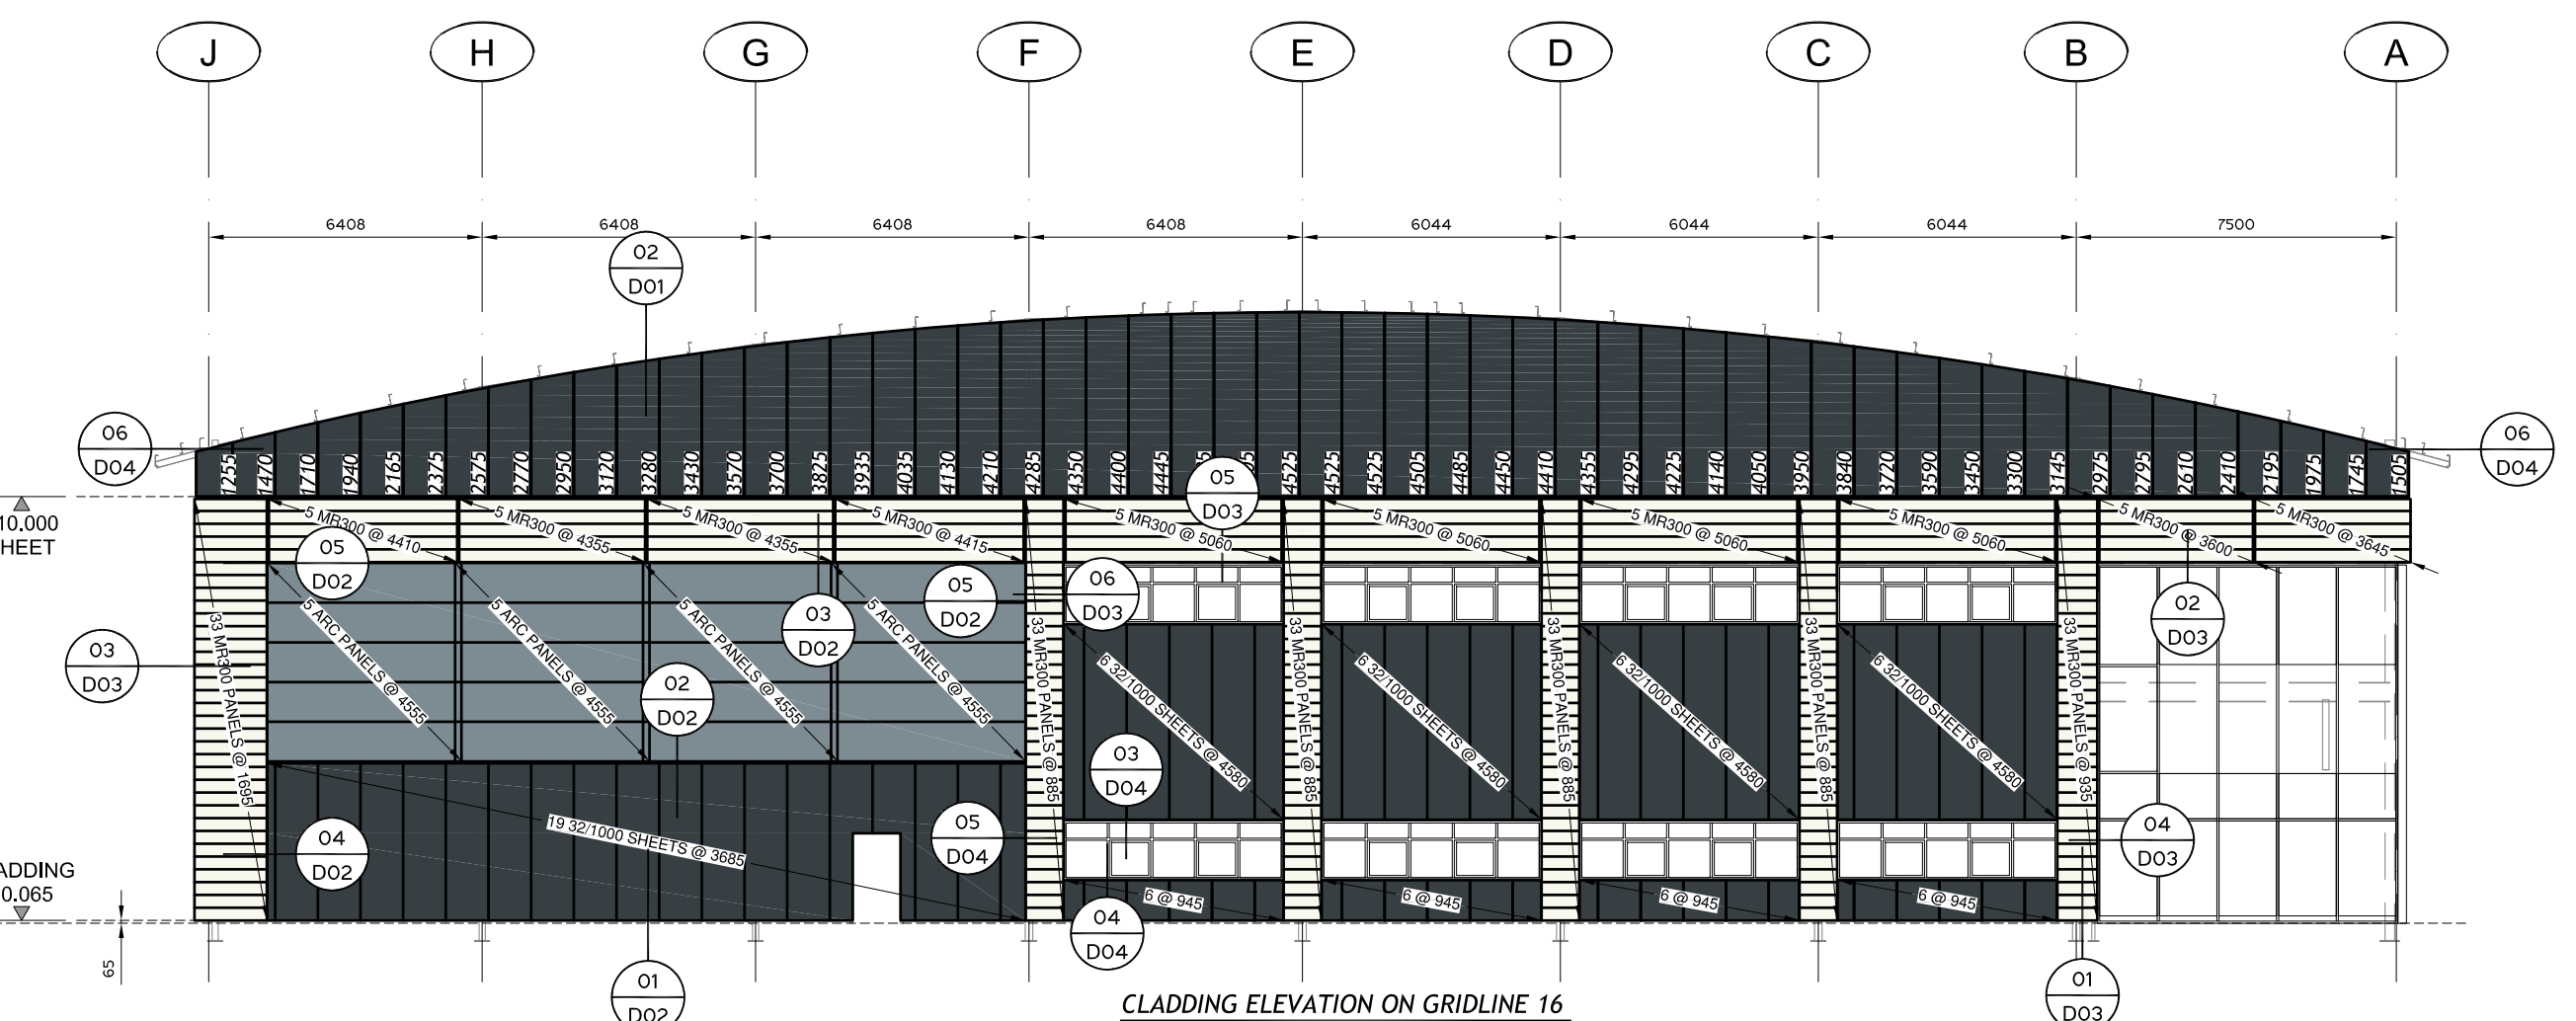

CLADDING ELEVATION ON GRIDLINE 16
1:175

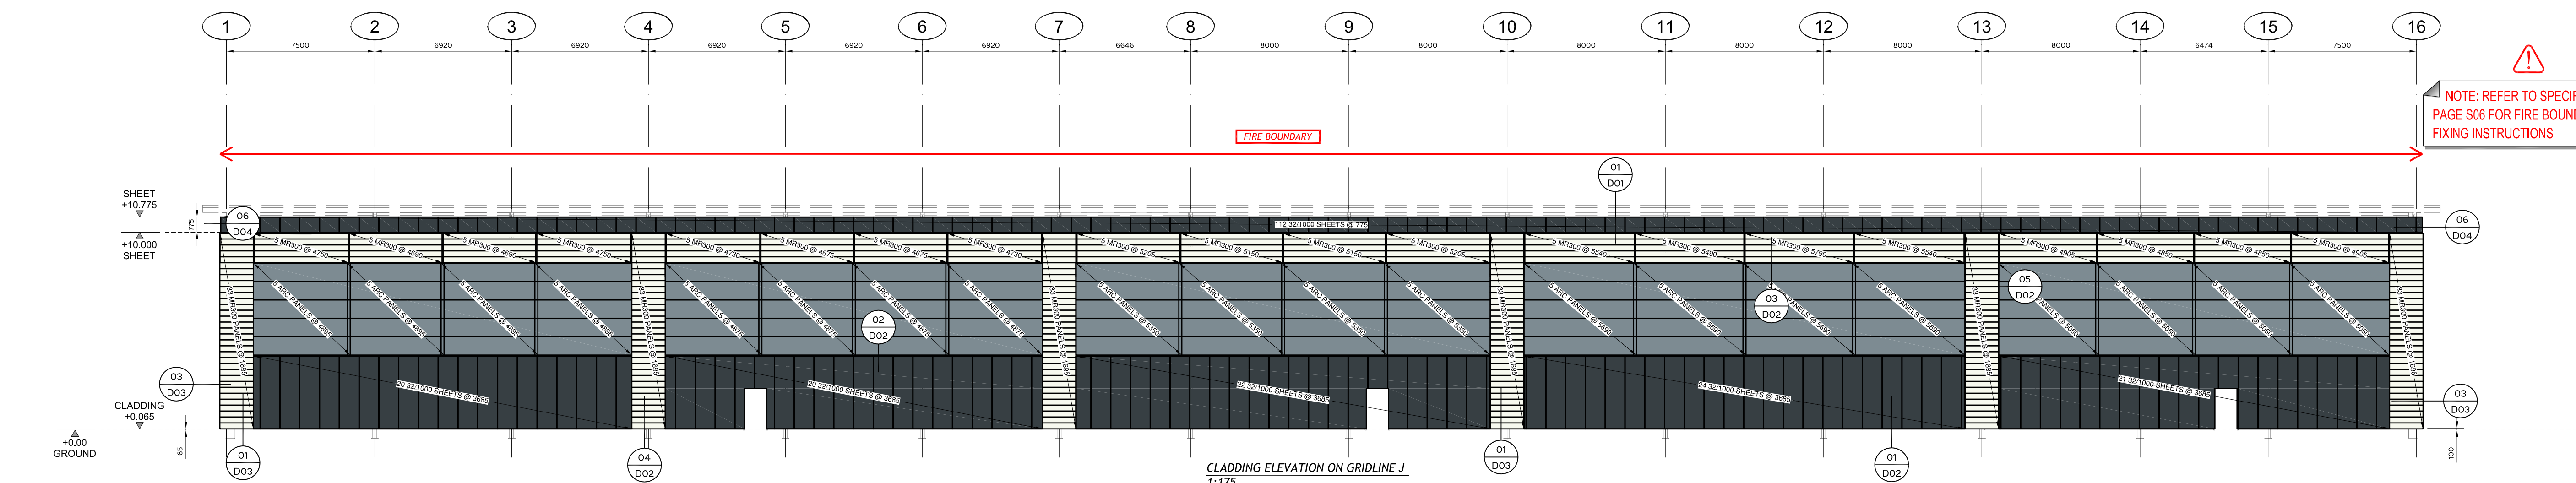

CLADDING ELEVATION ON GRIDLINE J
1:175



NOTE: REFER TO SPECIFICATION
PAGE S06 FOR FIRE BOUNDARY
FIXING INSTRUCTIONS

- Notes:
- Architect to Confirm Colours as Highlighted Below.
- ROOF SYSTEM TO ACHIEVE A 0.15 W/M²K "U" VALUE"
- TWIN SKIN BUILD UP:
- ROOF LINER - CA 32 1000R ROOF LINER SHEET
 - 0.4mm THK STEEL
 - FINISH: ENAMEL
 - COLOUR: BRIGHT WHITE
 - BRACKET - CA MSS-280mm MATRIX BAR & BRACKET
 - INSULATION - CA TQ280 THERMA QUILT INSULATION
 - THK: 280mm
 - ALL TUCKED & LAPPED TIGHT - NO GAPS
 - ROOF TOPSHEET - CA 32 1000R ROOF SHEET
 - 0.7mm THK STEEL
 - FINISH: HPS200 ULTRA
 - COLOUR: GOOSEWING GREY RAL 7038
- WALL SYSTEMS TO ACHIEVE A 0.35 W/M²K "U" VALUE"
- TWIN SKIN BUILD UP:
- WALL LINER - CA 17 1000 LINER SHEET
 - 0.4mm THK STEEL
 - FINISH: ENAMEL
 - COLOUR: BRIGHT WHITE
 - BRACKET - CA MSS-120mm MATRIX BAR & BRACKET
 - INSULATION - CA TQ120 THERMA QUILT INSULATION
 - THK: 120mm
 - ALL TUCKED & LAPPED TIGHT - NO GAPS
 - WALL TOPSHEET - CA 32 1000R WALL SHEET
 - 0.7mm THK STEEL
 - FINISH: TBC
 - COLOUR: ANTHRACITE RAL 7016
- CA MR300 BUILD UP:
- WALL LINER - CA 17 1000 LINER SHEET
 - 0.4mm THK STEEL
 - FINISH: ENAMEL
 - COLOUR: BRIGHT WHITE
 - BRACKET - CA MSS-120mm MATRIX BAR & BRACKET
 - INSULATION - CA TQ120 THERMA QUILT INSULATION
 - THK: 120mm
 - ALL TUCKED & LAPPED TIGHT - NO GAPS
 - WALL PANEL - CA 300 MR
 - 0.7mm THK STEEL
 - FINISH: TBC
 - COLOUR: WHITE
- ARC CLADDING BUILD UP:
- WALL LINER - CA 17 1000 LINER SHEET
 - 0.4mm THK STEEL
 - FINISH: ENAMEL
 - COLOUR: BRIGHT WHITE
 - BRACKET - CA MSS-120mm MATRIX BAR & BRACKET
 - INSULATION - CA TQ120 THERMA QUILT INSULATION
 - THK: 120mm
 - ALL TUCKED & LAPPED TIGHT - NO GAPS
 - WALL TOPSHEET - CA ARC 50 930
 - 0.7mm THK STEEL
 - FINISH: TBC
 - COLOUR: ALASKA GREY
- FLASHINGS:
- ARCHITECT TO CONFIRM COLOURS ON DRAWINGS - FLASHINGS TO BE LISTED AT CONSTRUCTION STATUS

		DRAWN BY: AL	PROJECT TITLE: BURTON GATEWAY PHASE 2 - BG25-40	STATUS: CONSTRUCTION	
		SCALE @ A1: 1:175	DRAWING TITLE: CLADDING ELEVATIONS	REV: C1	DRAWING NO: 445-L06
REVISION / AUTHOR / CHECKER					