




PVC BARRIER TAPE BETWEEN ALL STEEL & ALUMINIUM TO AVOID BIMETALLIC CORROSION

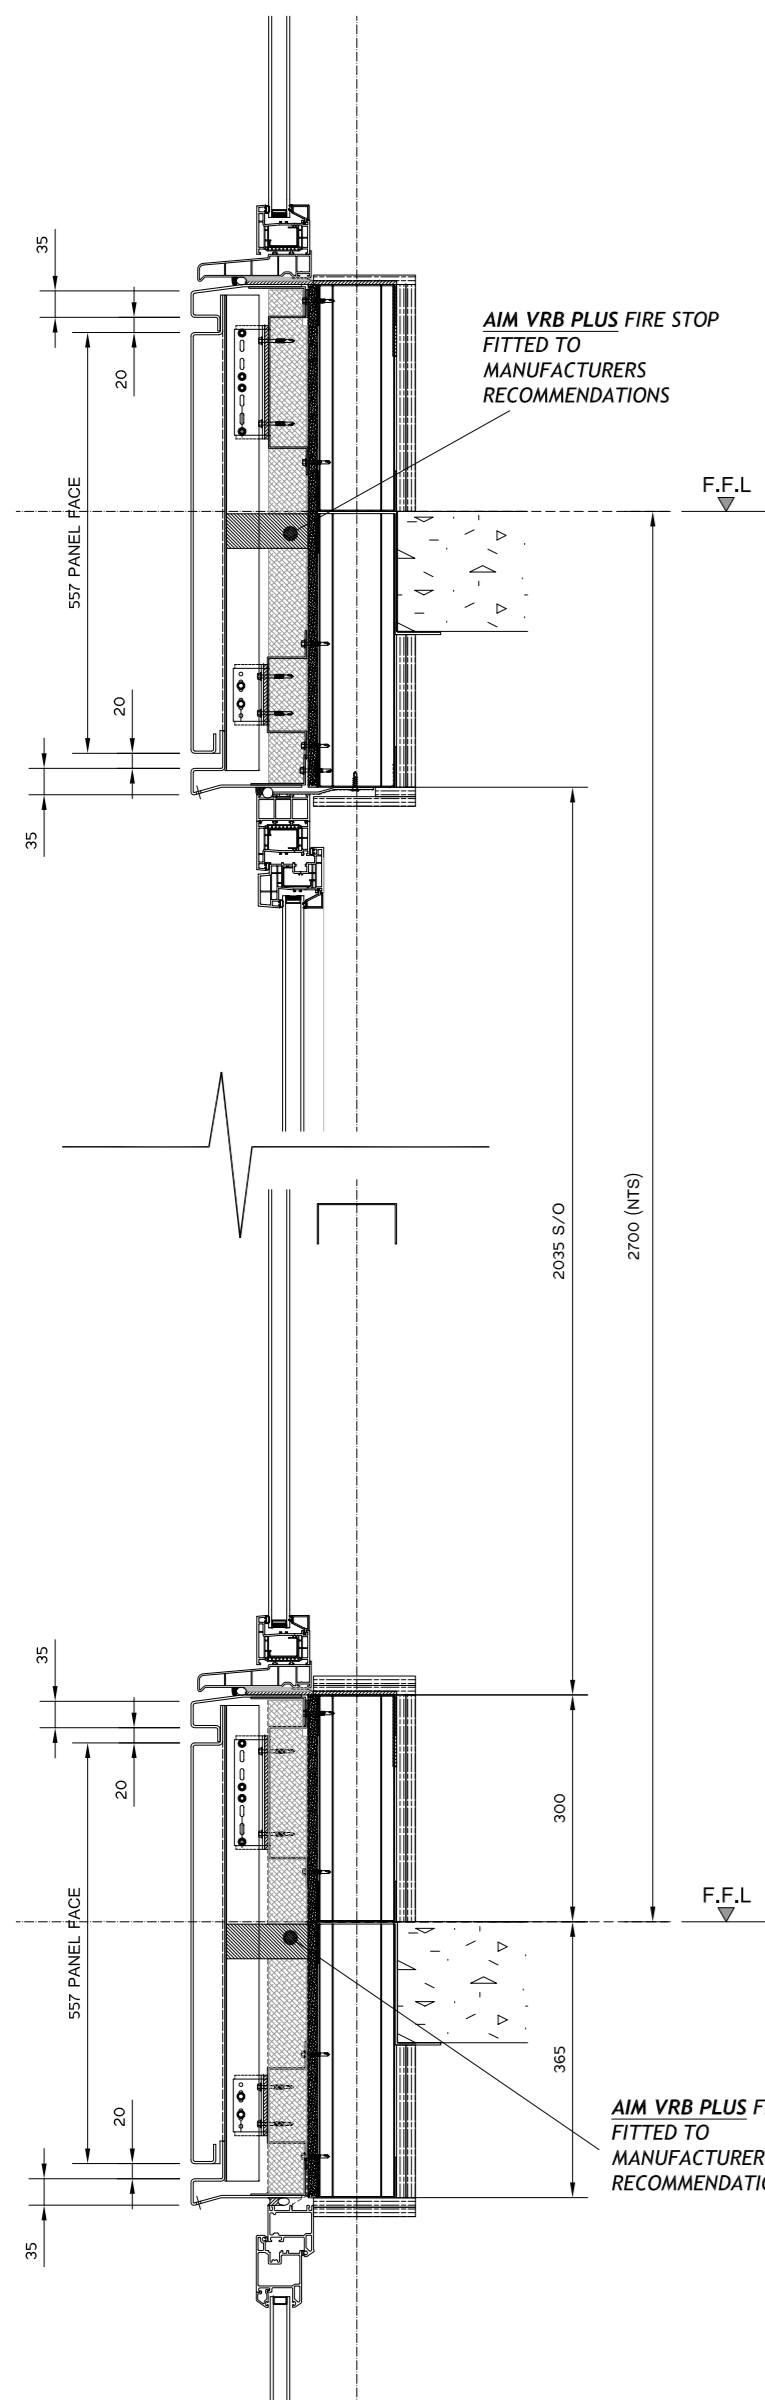


TYPICAL WINDOW PANEL SETTING OUT SECTION

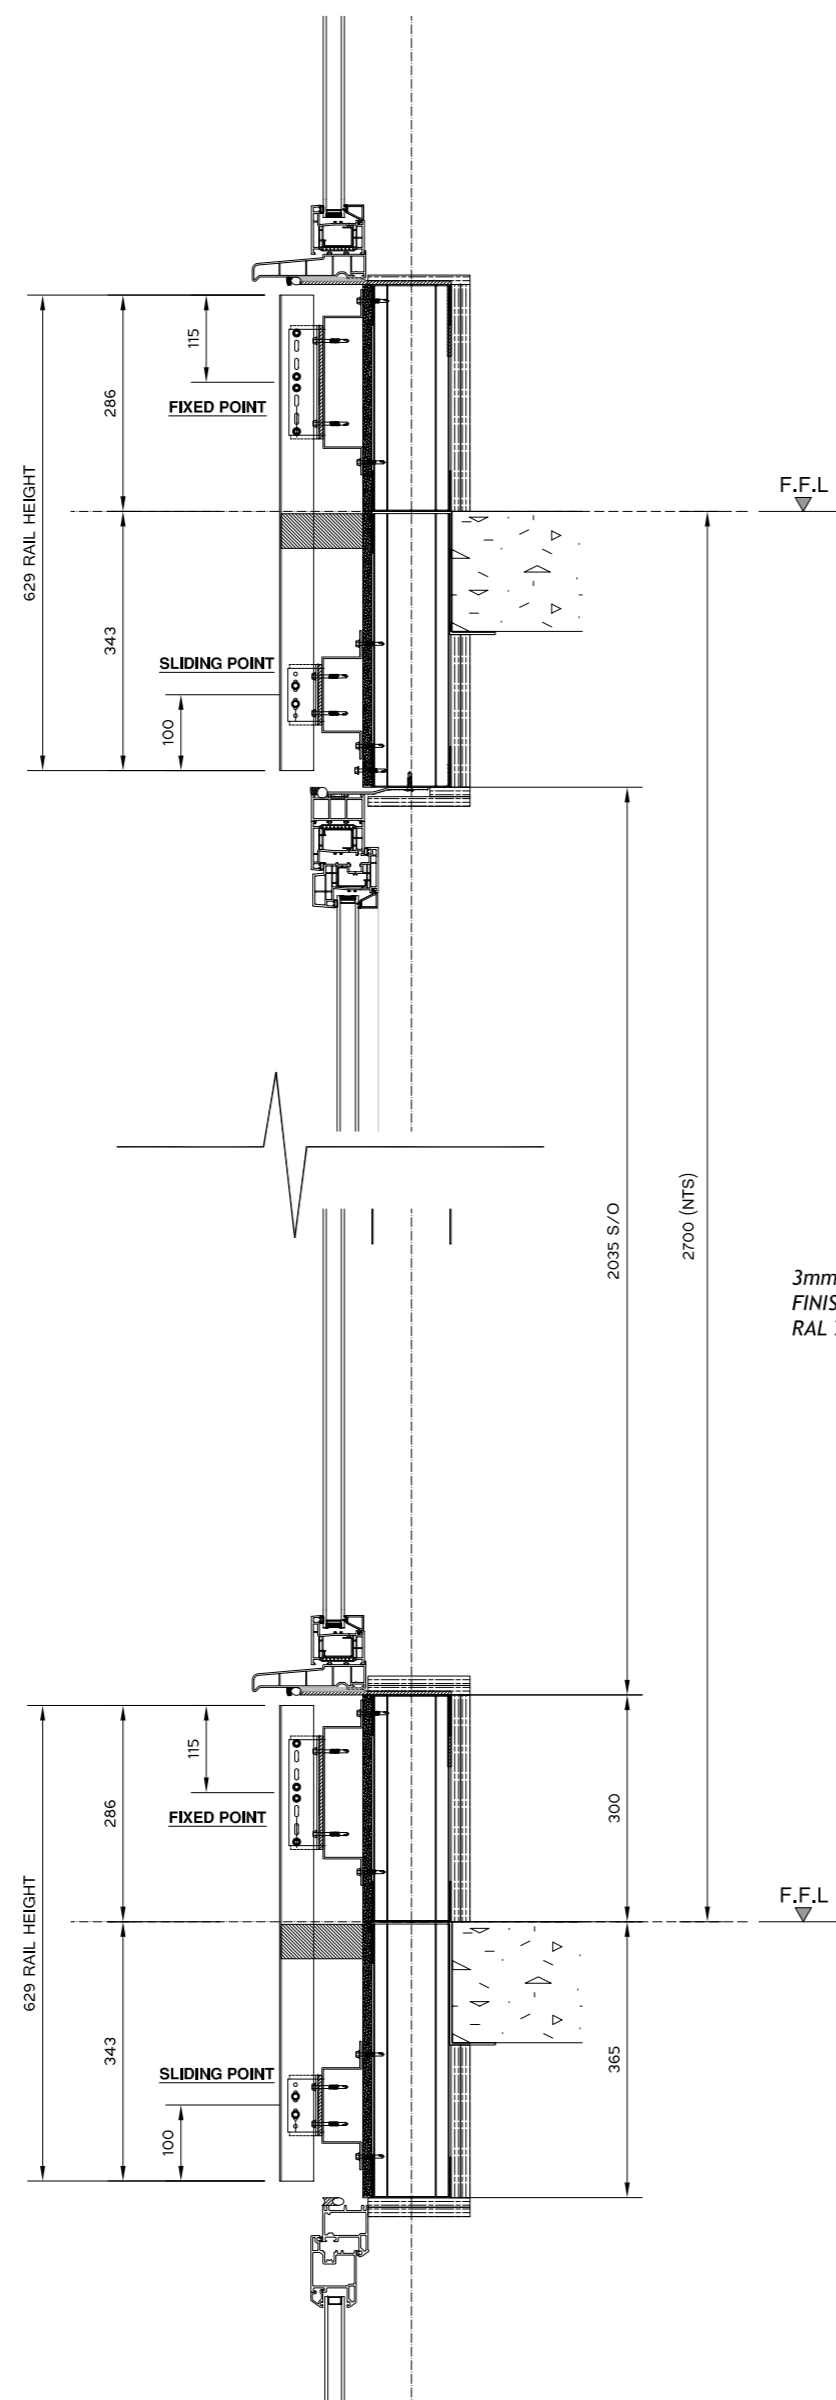


TYPICAL WINDOW RAIL SETTING OUT SECTION

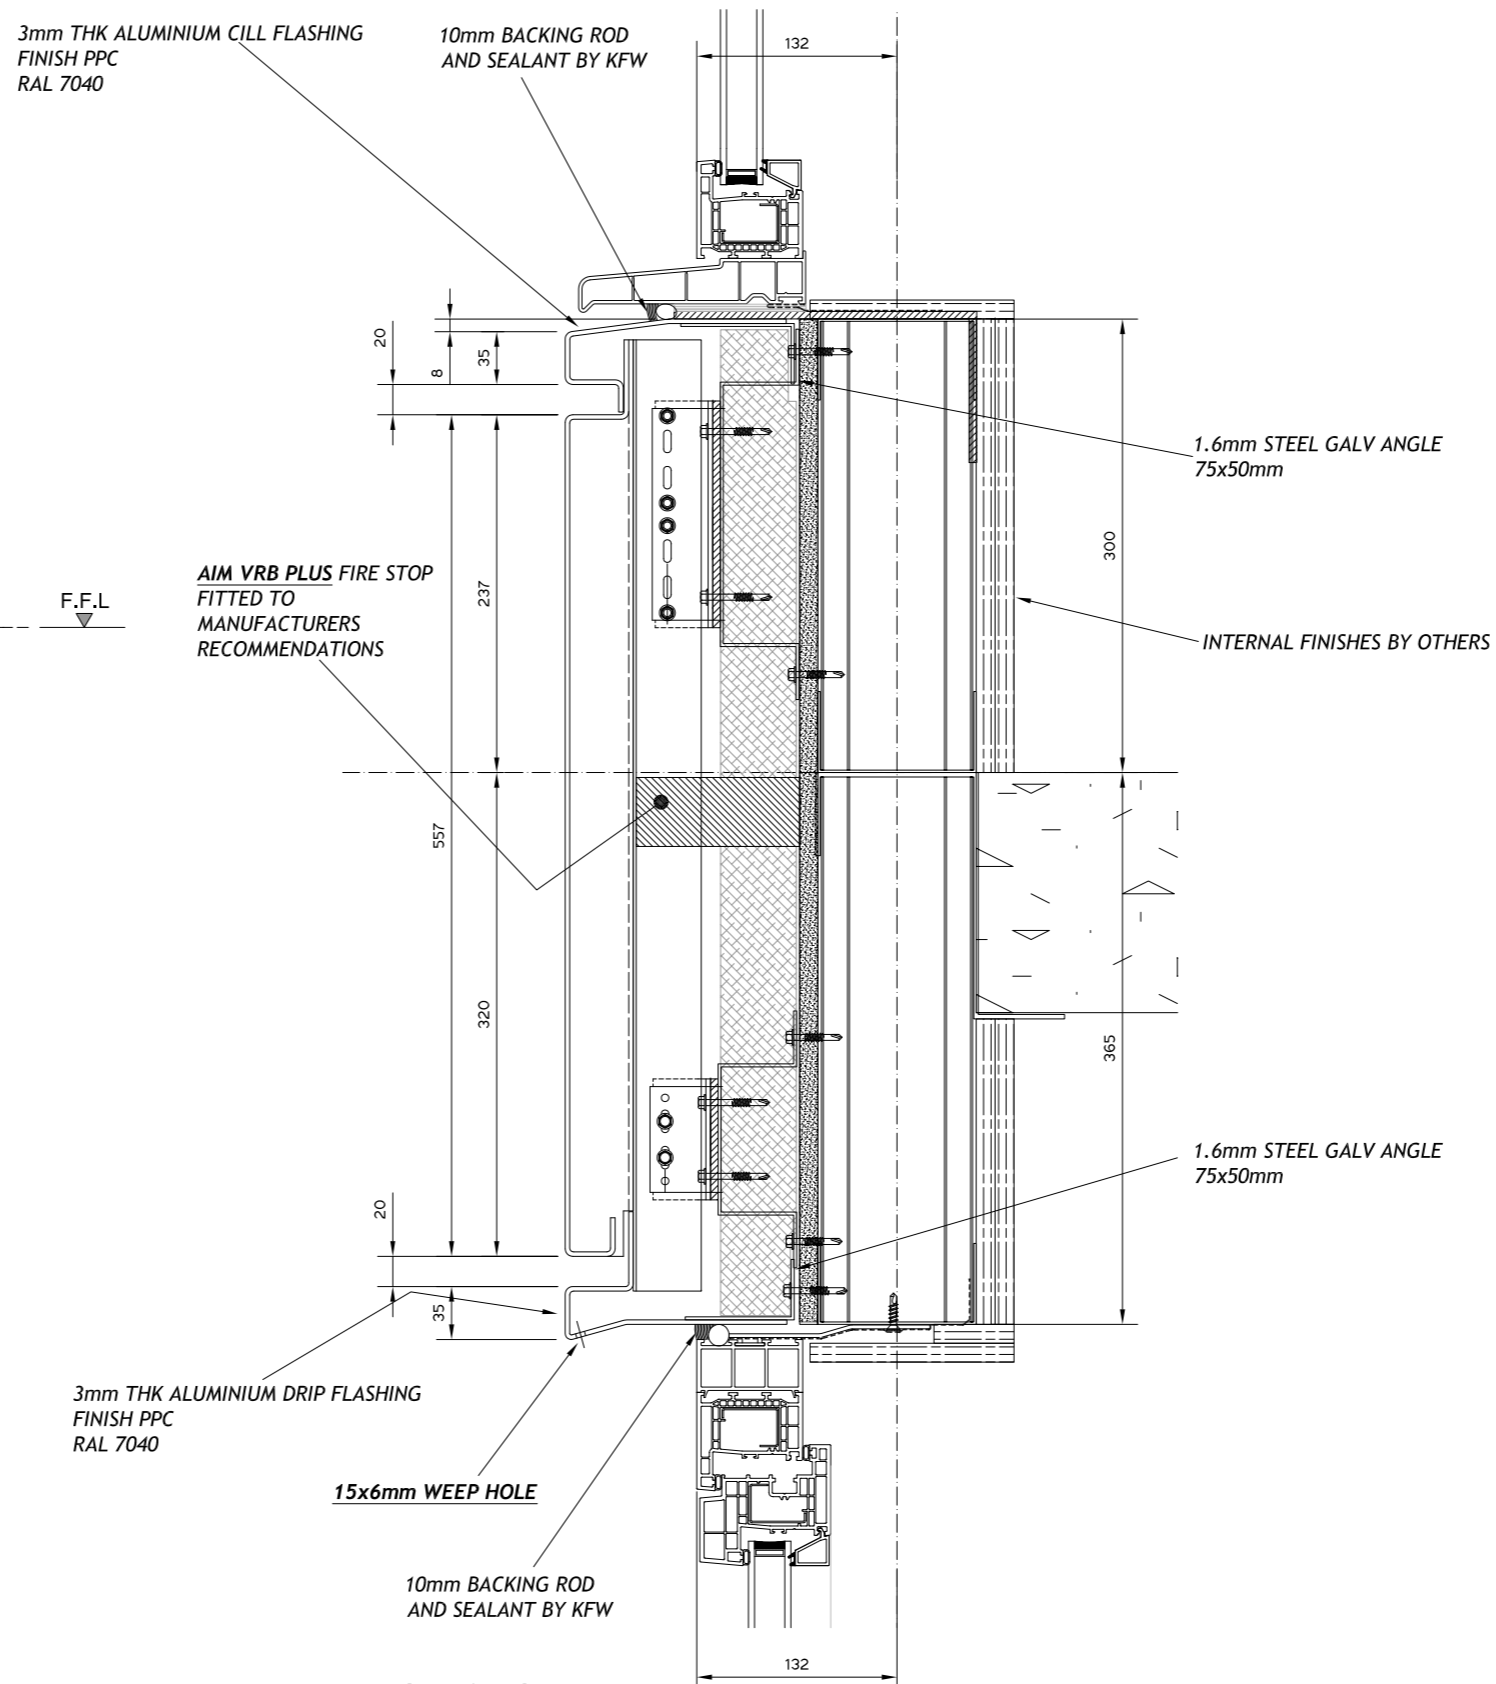


DETAIL 3 WINDOW HEAD AND CILL DETAIL

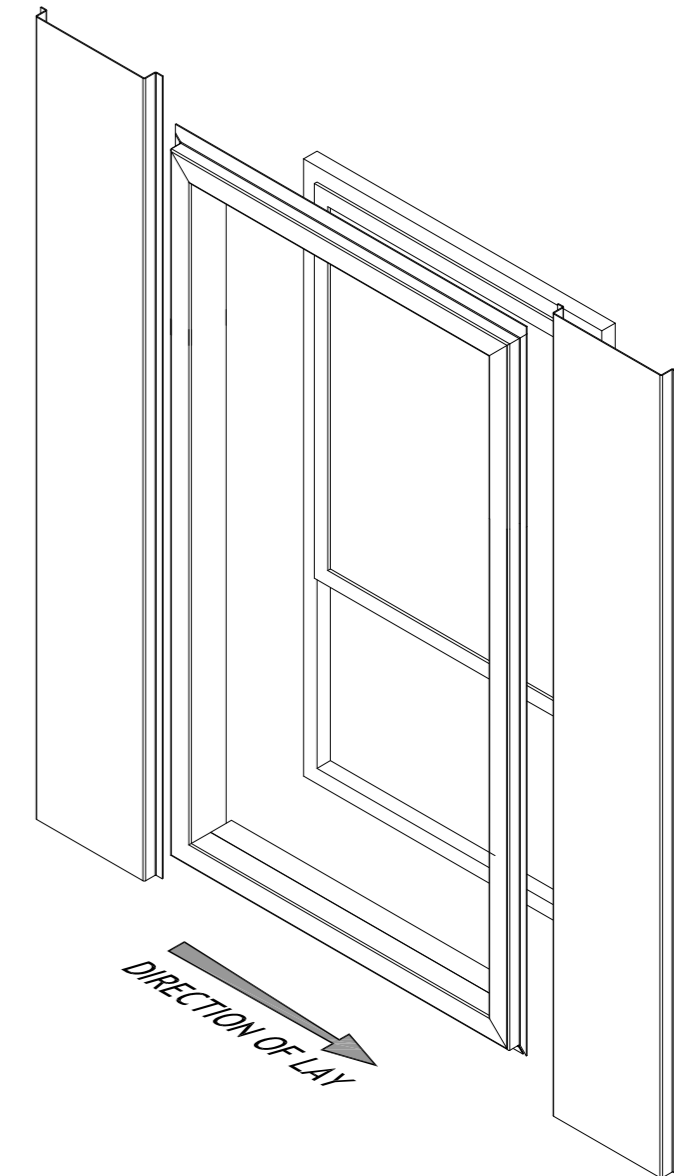

TYPICAL WINDOW FLASHING POD 3D

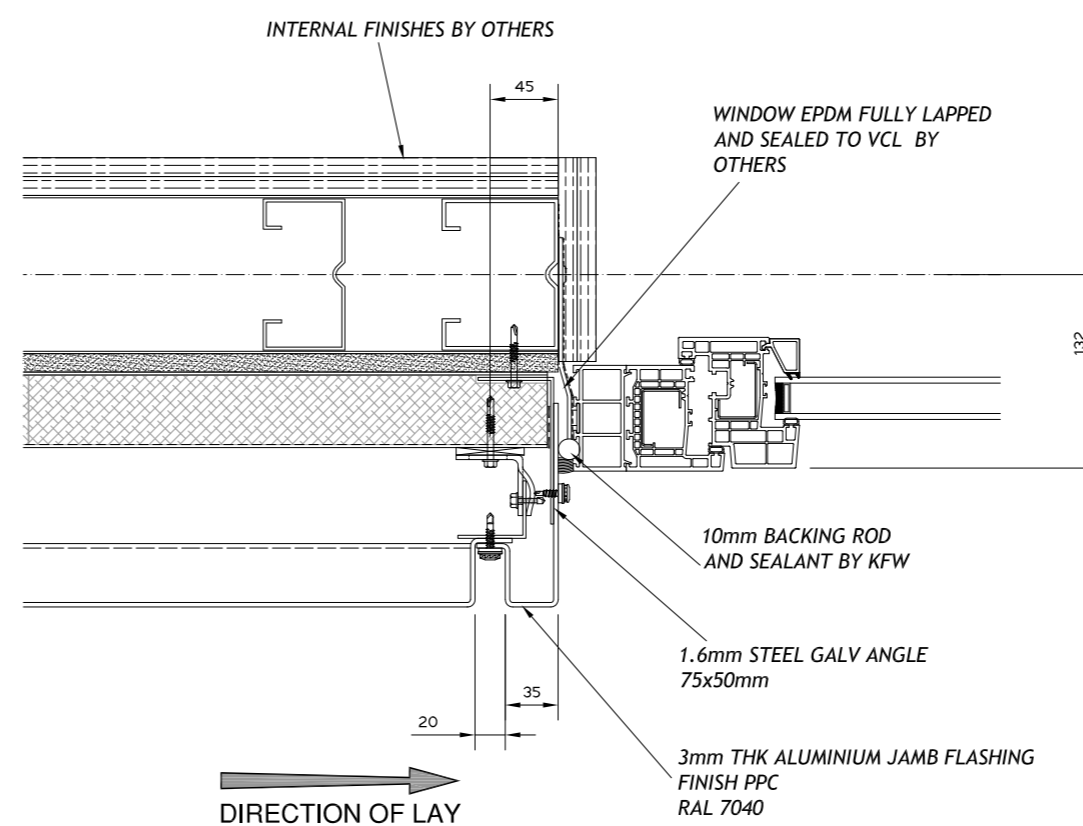

DETAIL 1 WINDOW LEFT HAND JAMB DETAIL

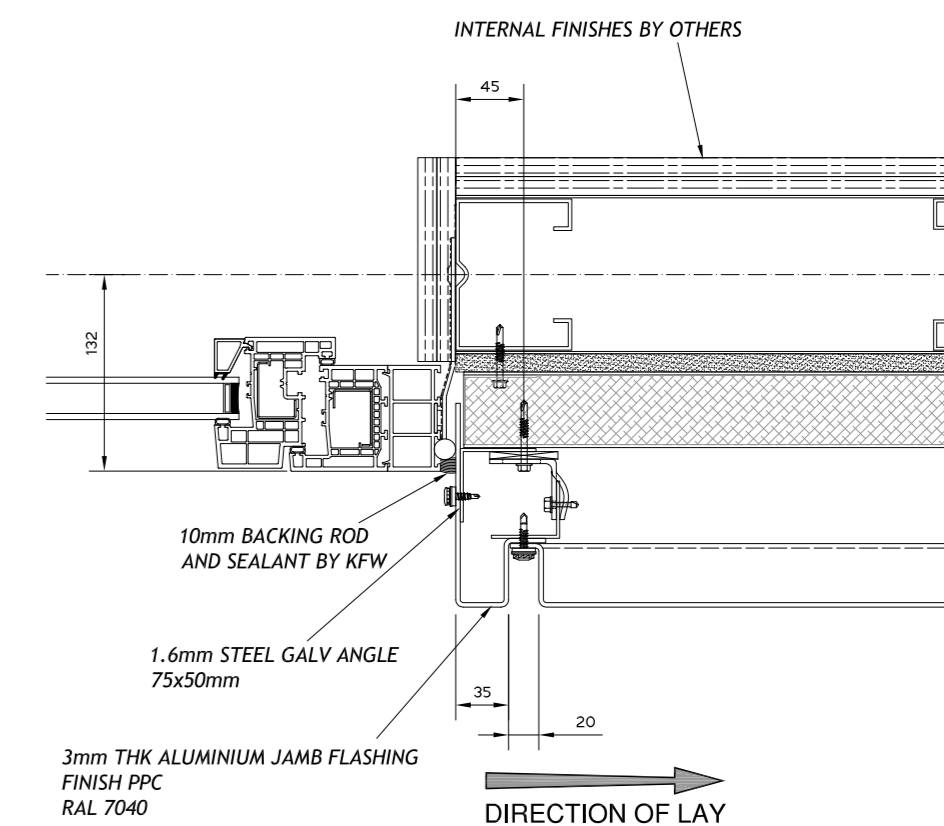

DETAIL 2 WINDOW RIGHT HAND JAMB DETAIL

REVISION / AUTHOR / CHECKER C4 - INSULATION AND MEMBRANE REVISED - 27 SEP 17 C3 - KINGFISHER WINDOW DETAILS ADDED - 04 SEP 17 C2 - REVISED TO COMMENTS - 01 JUNE 17 C1 - ISSUED FOR CONSTRUCTION - 18 MAY 17 P1-ISSUED FOR APPROVAL - 06 APR 17	PL	PL	DRAWN BY: PL	PROJECT TITLE: STUDENT ACCOMODATION - AGARD St	STATUS: CONSTRUCTION	
	PL	PL	SCALE @ A2: 1:10	DRAWING TITLE: TYPICAL FLOOR SECTION DETAILS	REV: C4	
	PL	PL				DRAWING NO: 396-(SE)-002
	PL	PL				
	PL	PL				