


PVC BARRIER TAPE BETWEEN ALL STEEL & ALUMINIUM TO AVOID BIMETALLIC CORROSION

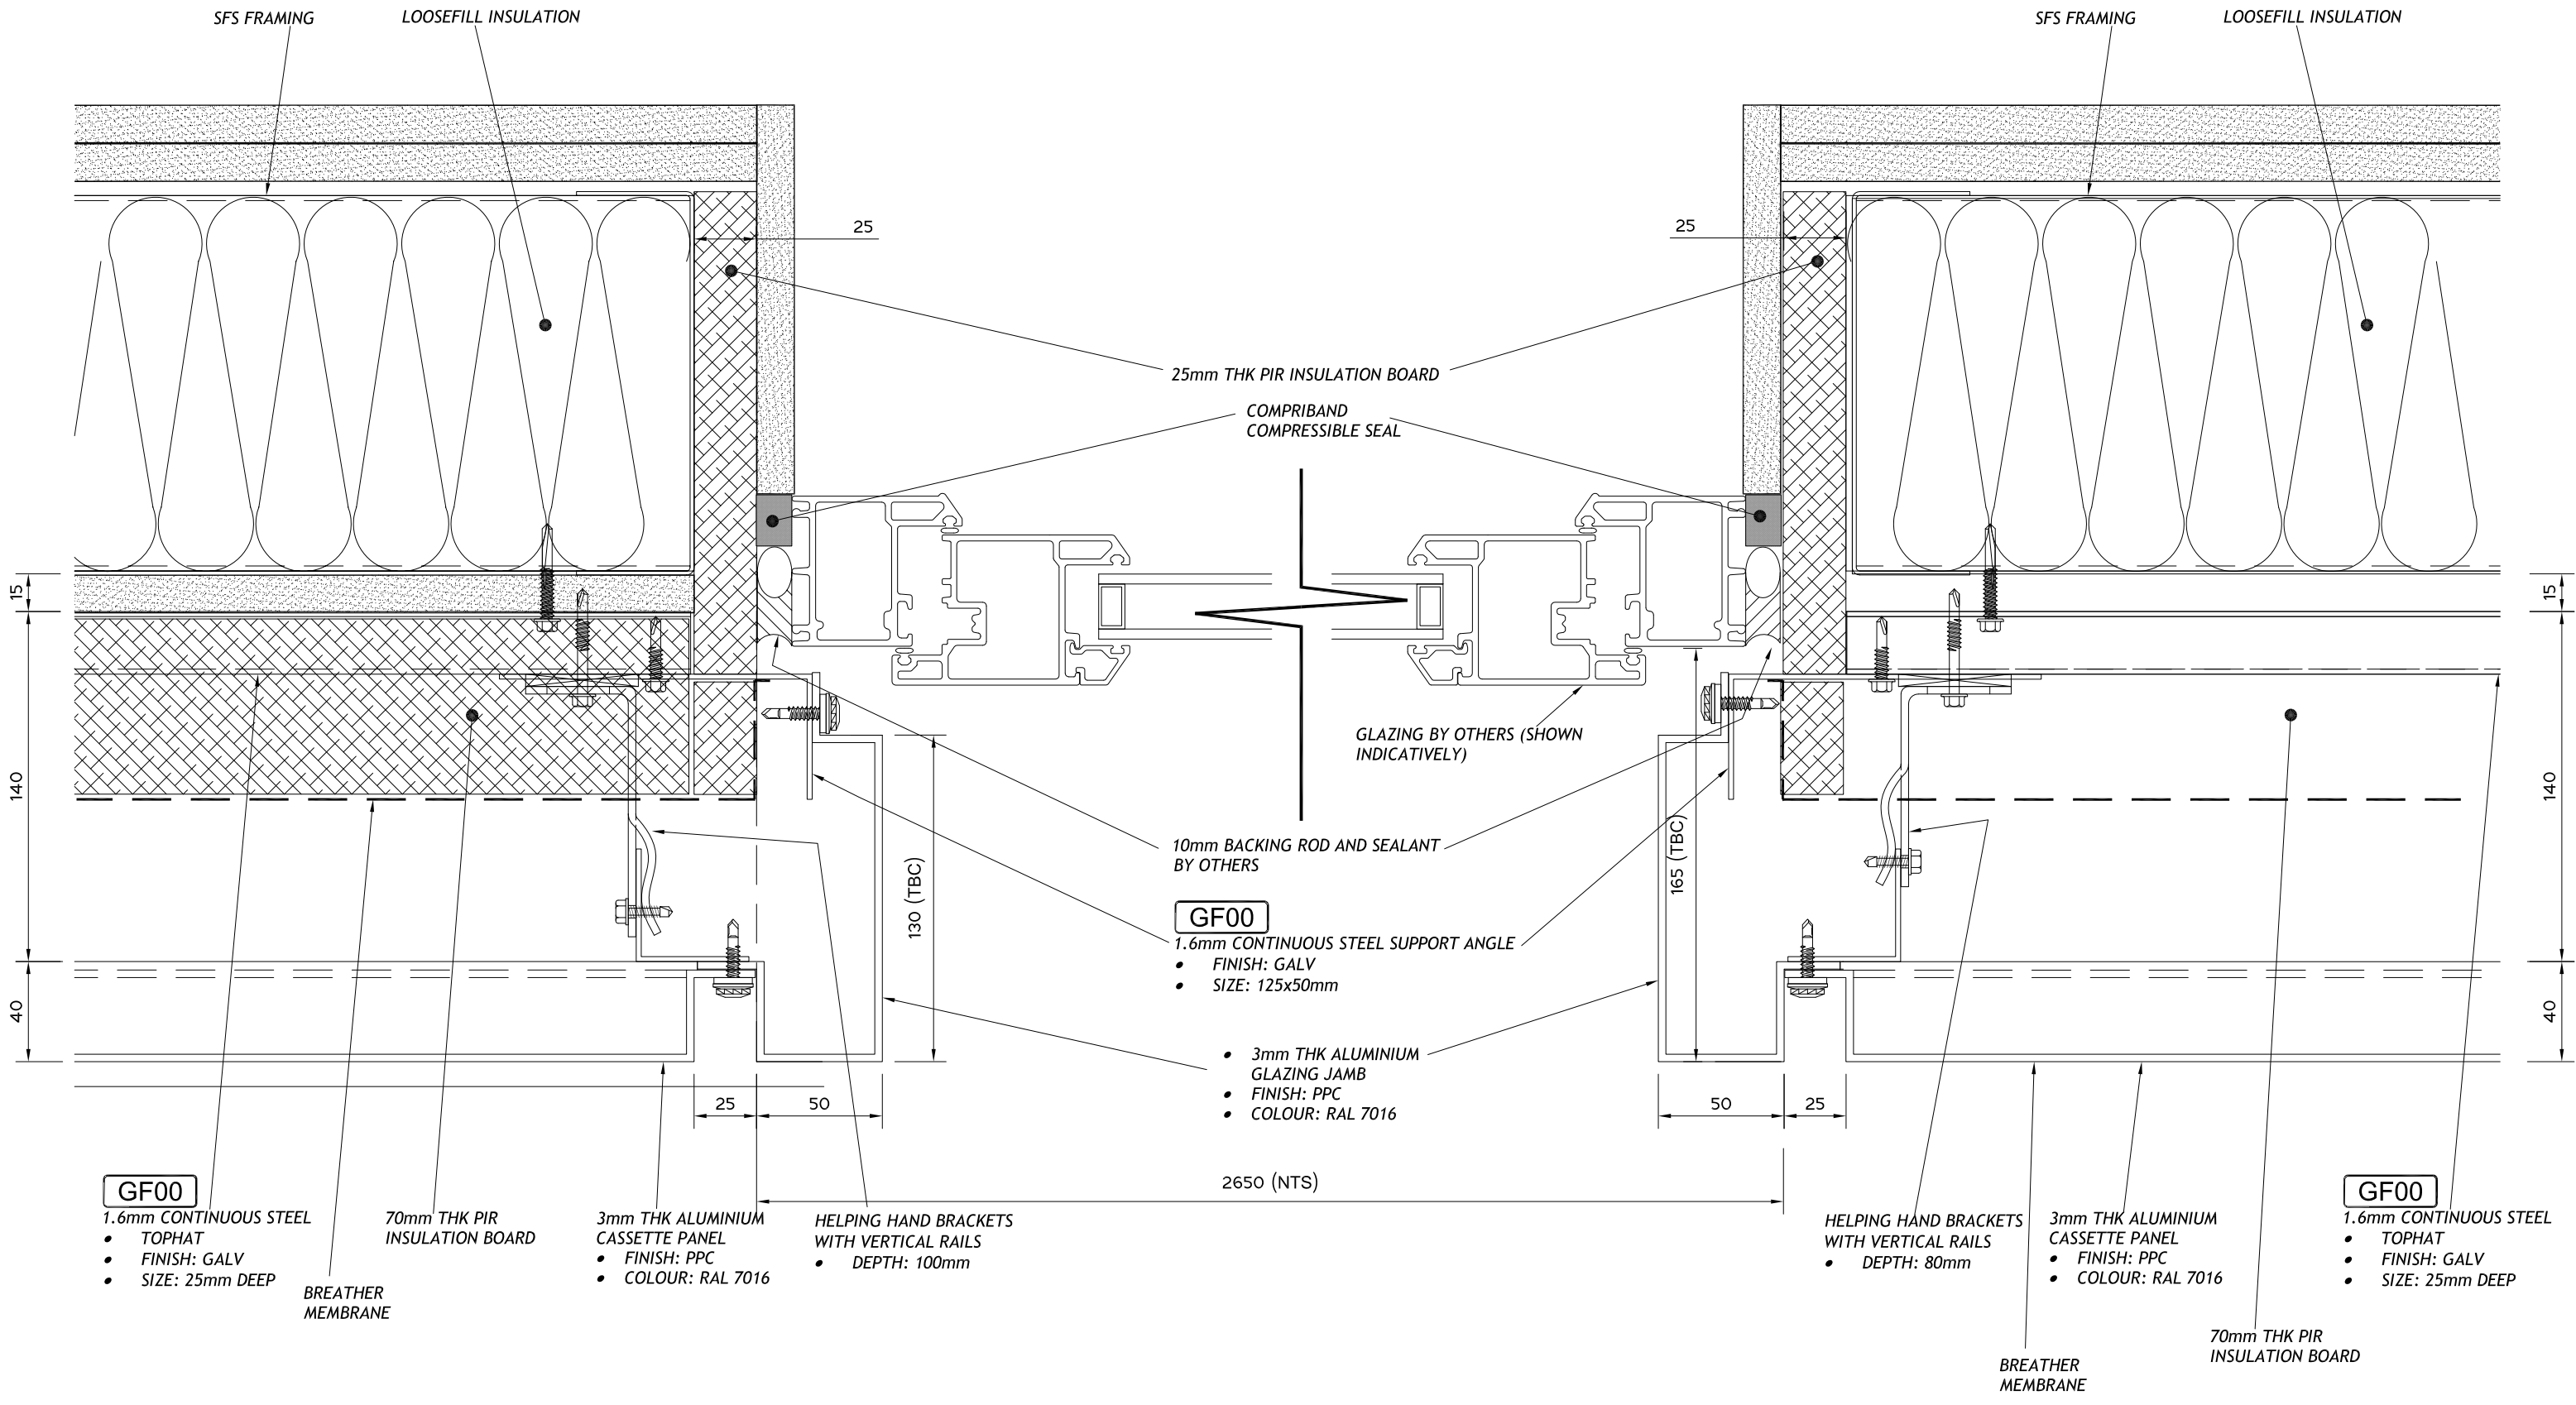

<table border="1"> <tr> <td>C1-ISSUED FOR CONSTRUCTION - 14 SEPT 16</td> <td>AL</td> <td>RR</td> </tr> <tr> <td>P5 - REVISED TO LATEST COMMENTS - 22 JUNE 16</td> <td>RR</td> <td>RF</td> </tr> <tr> <td>P4 - INTERNAL LINERS REMOVED - 31 MAY 16</td> <td>RR</td> <td>RF</td> </tr> <tr> <td>P3 - NEW CLADDING SYSTEM INTRODUCED - 27 MAY 16</td> <td>RR</td> <td>RF</td> </tr> <tr> <td>P2 - GLAZING ALIGNED WITH PANEL - 30 MAR 16</td> <td>RR</td> <td>RF</td> </tr> <tr> <td>P1-ISSUED FOR APPROVAL - 22 MAR 16</td> <td>RR</td> <td>RF</td> </tr> <tr> <td colspan="3">REVISION / AUTHOR / CHECKER</td> </tr> </table>	C1-ISSUED FOR CONSTRUCTION - 14 SEPT 16	AL	RR	P5 - REVISED TO LATEST COMMENTS - 22 JUNE 16	RR	RF	P4 - INTERNAL LINERS REMOVED - 31 MAY 16	RR	RF	P3 - NEW CLADDING SYSTEM INTRODUCED - 27 MAY 16	RR	RF	P2 - GLAZING ALIGNED WITH PANEL - 30 MAR 16	RR	RF	P1-ISSUED FOR APPROVAL - 22 MAR 16	RR	RF	REVISION / AUTHOR / CHECKER			DRAWN BY: RR	PROJECT TITLE: EASTLEIGH COLLEGE NEW BLOCK F	STATUS: CONSTRUCTION
	C1-ISSUED FOR CONSTRUCTION - 14 SEPT 16	AL	RR																					
	P5 - REVISED TO LATEST COMMENTS - 22 JUNE 16	RR	RF																					
	P4 - INTERNAL LINERS REMOVED - 31 MAY 16	RR	RF																					
	P3 - NEW CLADDING SYSTEM INTRODUCED - 27 MAY 16	RR	RF																					
	P2 - GLAZING ALIGNED WITH PANEL - 30 MAR 16	RR	RF																					
P1-ISSUED FOR APPROVAL - 22 MAR 16	RR	RF																						
REVISION / AUTHOR / CHECKER																								
SCALE @ A3: 1:2.5	DRAWING TITLE: CASSETTE PANEL GLAZING JAMB DETAIL	REV: C1	DRAWING NO: EC19-507-D04																					