


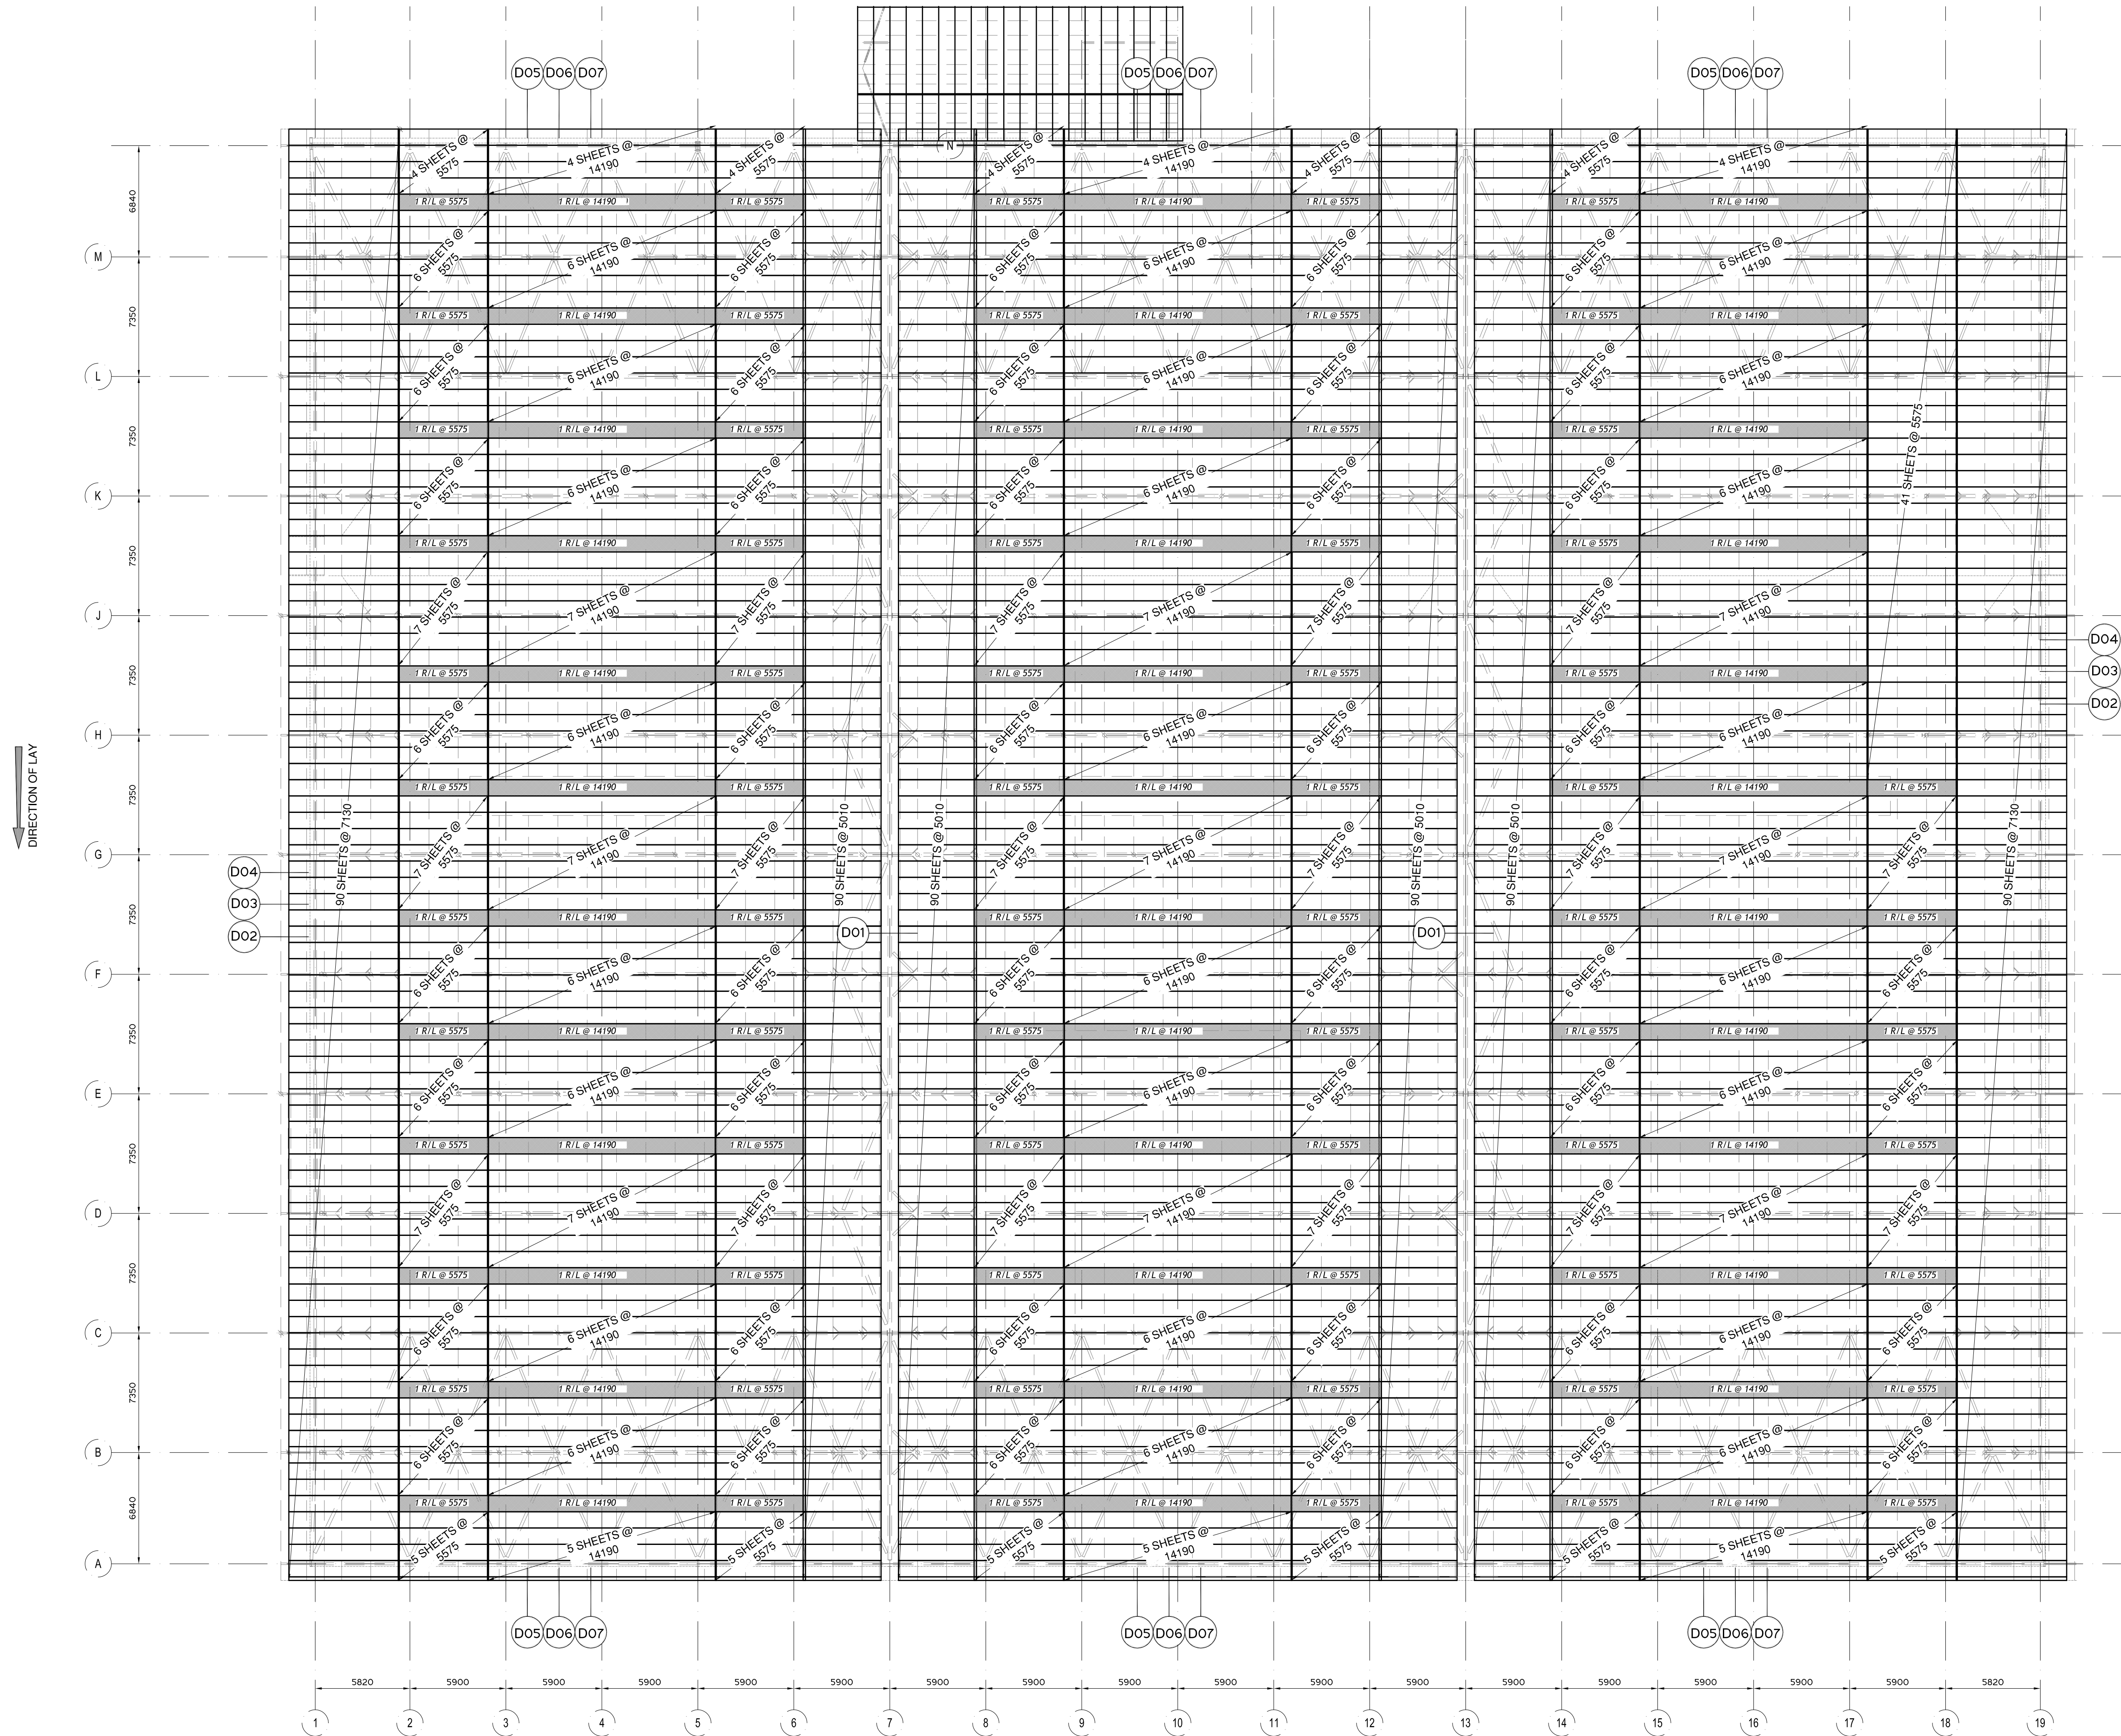

|             |  |                             |                                      |                         |                        |
|-------------|--|-----------------------------|--------------------------------------|-------------------------|------------------------|
| <div></div> |  | DRAWN BY:<br>AL             | PROJECT TITLE:<br>TILE MOUNTAIN      | STATUS:<br>CONSTRUCTION |                        |
|             |  | SCALE @ A1:<br>1:200        | DRAWING TITLE:<br>ROOF TOPSHEET PLAN | REV:<br>C1              | DRAWING NO:<br>375-L02 |
|             |  | REVISION / AUTHOR / CHECKER |                                      |                         |                        |

Drawing file: