



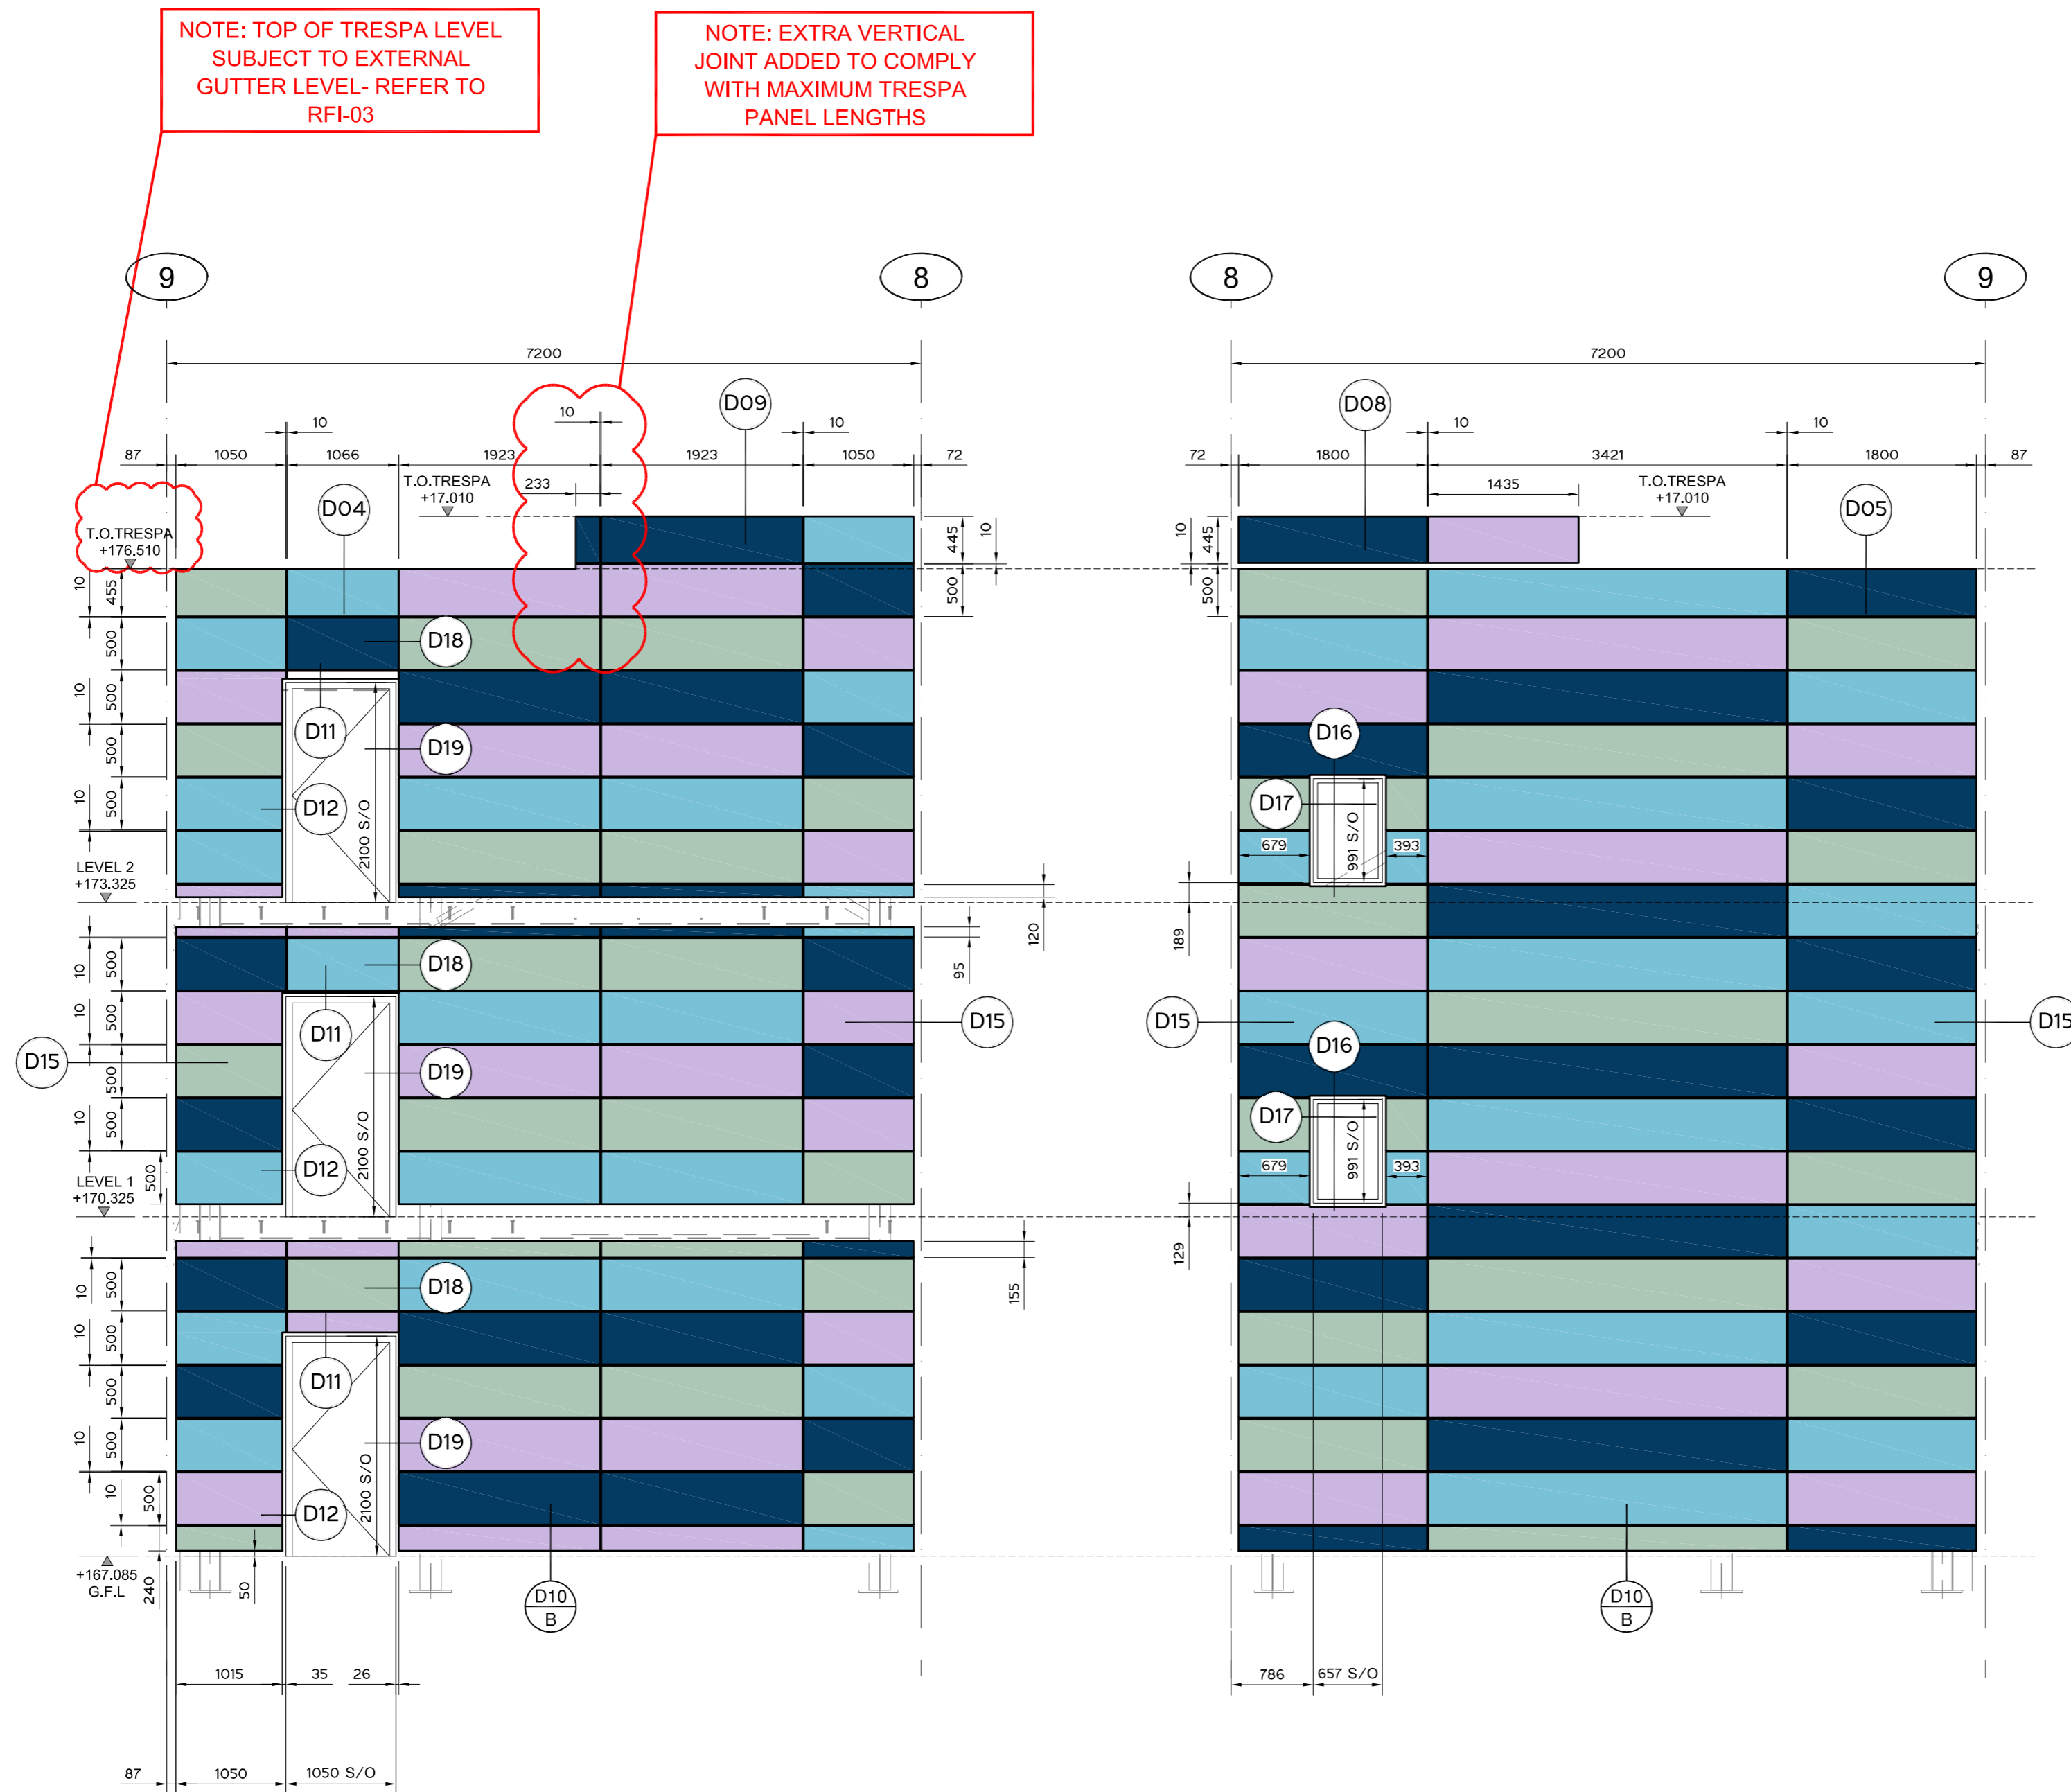


TRESPA PANEL COLOUR KEY:	
	= OCEAN GREY / A 22.3.1
	= LIGHT VIOLA / A 20.2.3
	= POWEDER BLUE / A 22.2.4
	= LAVENDER BLUE / A 20.5.2



		DRAWN BY: PL	PROJECT TITLE: NEW SQUARE - WEST BROMWICH	STATUS: FOR APPROVAL
		SCALE @ A2: 1:50	DRAWING TITLE: TRESPA ELEVATIONS VCM-03 - SOUTH & WEST	REV: P2
	<small>P2-ISSUED FOR APPROVAL - 07 DEC 12</small> <small>P1-ISSUED FOR APPROVAL - 03 DEC 12</small> REVISION / AUTHOR / CHECKER	PL PL		DRAWING NO: 966-L03

Drawing file: