


D01/1 - EAVES DETAIL  
1:5

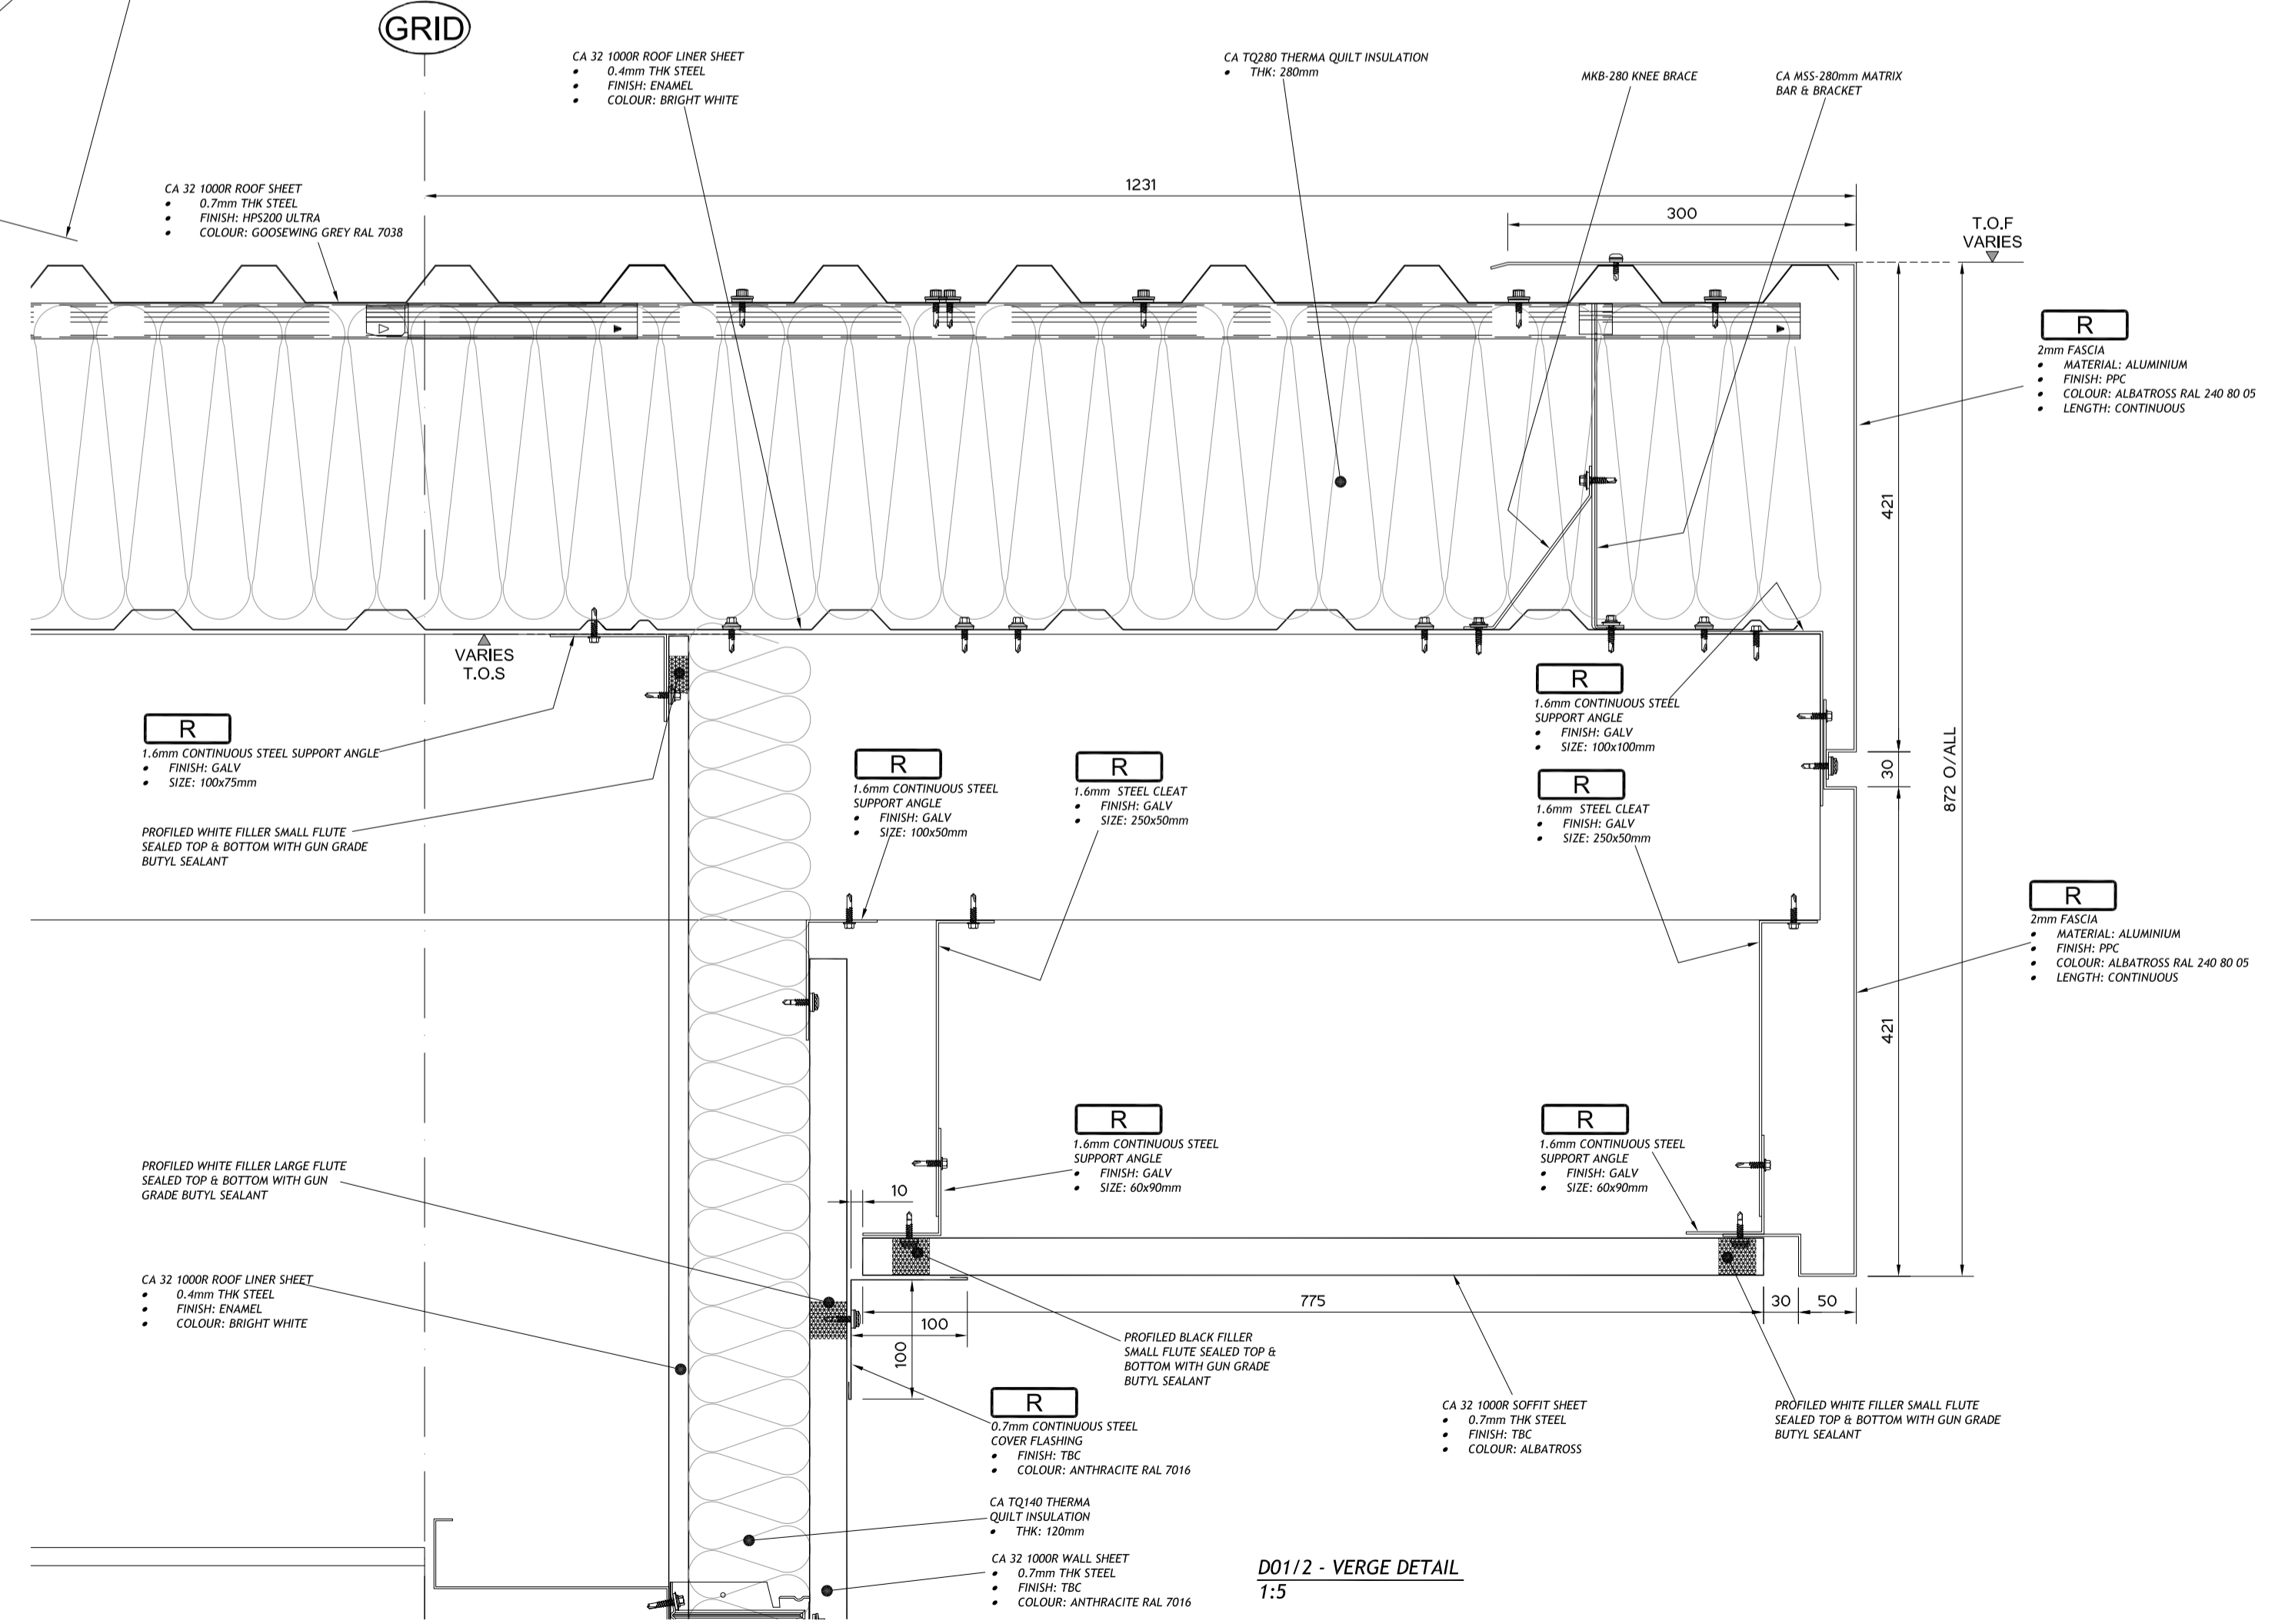

D01/2 - VERGE DETAIL  
1:5

- ALUMINIUM MATERIAL NOTES:
- ALL CONTACT AREAS WITH OTHER MATERIALS MUST HAVE AN ISOLATING TAPE INSTALLED BETWEEN CONTACT SURFACES
  - THERE SHOULD BE A MINIMUM 3mm GAP BETWEEN FLASHINGS, WITH NO BUTTING TOGETHER
  - THE OUTER FLASHING SHOULD BE DRAINED WITH AN 8mm CLEARANCE HOLE PRIOR TO FIXING TO SUPPORT FLASHINGS

- Notes:**  
Architect to Confirm Colours as Highlighted Below.
- ROOF SYSTEM TO ACHIEVE A 0.15 W/M<sup>2</sup>K 'U' VALUE
- TWIN SKIN BUILD UP:
- ROOF LINER - CA 32 1000R ROOF LINER SHEET
  - 0.4mm THK STEEL
  - FINISH: ENAMEL
  - COLOUR: BRIGHT WHITE
- BRACKET - CA MSS-280mm MATRIX BAR & BRACKET
- INSULATION - CA TQ280 THERMA QUILT INSULATION
- THK: 280mm
  - ALL TUCKED & LAPPED TIGHT - NO GAPS
- ROOF TOPSHEET - CA 32 1000R ROOF SHEET
- 0.7mm THK STEEL
  - FINISH: HPS200 ULTRA
  - COLOUR: GOOSEWING GREY RAL 7038
- WALL SYSTEMS TO ACHIEVE A 0.35 W/M<sup>2</sup>K 'U' VALUE
- TWIN SKIN BUILD UP:
- WALL LINER - CA 100 1000 LINER SHEET
  - 0.4mm THK STEEL
  - FINISH: ENAMEL
  - COLOUR: BRIGHT WHITE
- BRACKET - CA MSS-120mm MATRIX BAR & BRACKET
- INSULATION - CA TQ120 THERMA QUILT INSULATION
- THK: 120mm
  - ALL TUCKED & LAPPED TIGHT - NO GAPS
- WALL TOPSHEET - CA 32 1000R WALL SHEET
- 0.7mm THK STEEL
  - FINISH: TBC
  - COLOUR: ANTHRACITE RAL 7016
- CA MR300 BUILD UP:
- WALL LINER - CA 17 1000 LINER SHEET
  - 0.4mm THK STEEL
  - FINISH: ENAMEL
  - COLOUR: BRIGHT WHITE
- BRACKET - CA MSS-120mm MATRIX BAR & BRACKET
- INSULATION - CA TQ120 THERMA QUILT INSULATION
- THK: 120mm
  - ALL TUCKED & LAPPED TIGHT - NO GAPS
- WALL PANEL - CA 300 MR
- 0.7mm THK STEEL
  - FINISH: TBC
  - COLOUR: WHITE
- ARC CLADDING BUILD UP:
- WALL LINER - CA 17 1000 LINER SHEET
  - 0.4mm THK STEEL
  - FINISH: ENAMEL
  - COLOUR: BRIGHT WHITE
- BRACKET - CA MSS-120mm MATRIX BAR & BRACKET
- INSULATION - CA TQ120 THERMA QUILT INSULATION
- THK: 120mm
  - ALL TUCKED & LAPPED TIGHT - NO GAPS
- WALL TOPSHEET - CA ARC 50 930
- 0.7mm THK STEEL
  - FINISH: TBC
  - COLOUR: ALASKA GREY
- FLASHINGS:  
ARCHITECT TO CONFIRM COLOURS ON DRAWINGS - FLASHINGS TO BE LISTED AT CONSTRUCTION STATUS

DRAWN BY: <b>AL</b>		PROJECT TITLE: <b>BURTON GATEWAY PHASE 2 - BG25-40</b>		STATUS: <b>CONSTRUCTION</b>							
SCALE @ A1: <b>1:5</b>		DRAWING TITLE: <b>ROOF DETAILS</b>		REV: <b>C1</b>	DRAWING NO: <b>445-D01</b>						
<table border="1"> <thead> <tr> <th>NO.</th> <th>REVISION / AUTHOR / CHECKER</th> </tr> </thead> <tbody> <tr> <td> </td> <td> </td> </tr> <tr> <td> </td> <td> </td> </tr> </tbody> </table>						NO.	REVISION / AUTHOR / CHECKER				
NO.	REVISION / AUTHOR / CHECKER										