

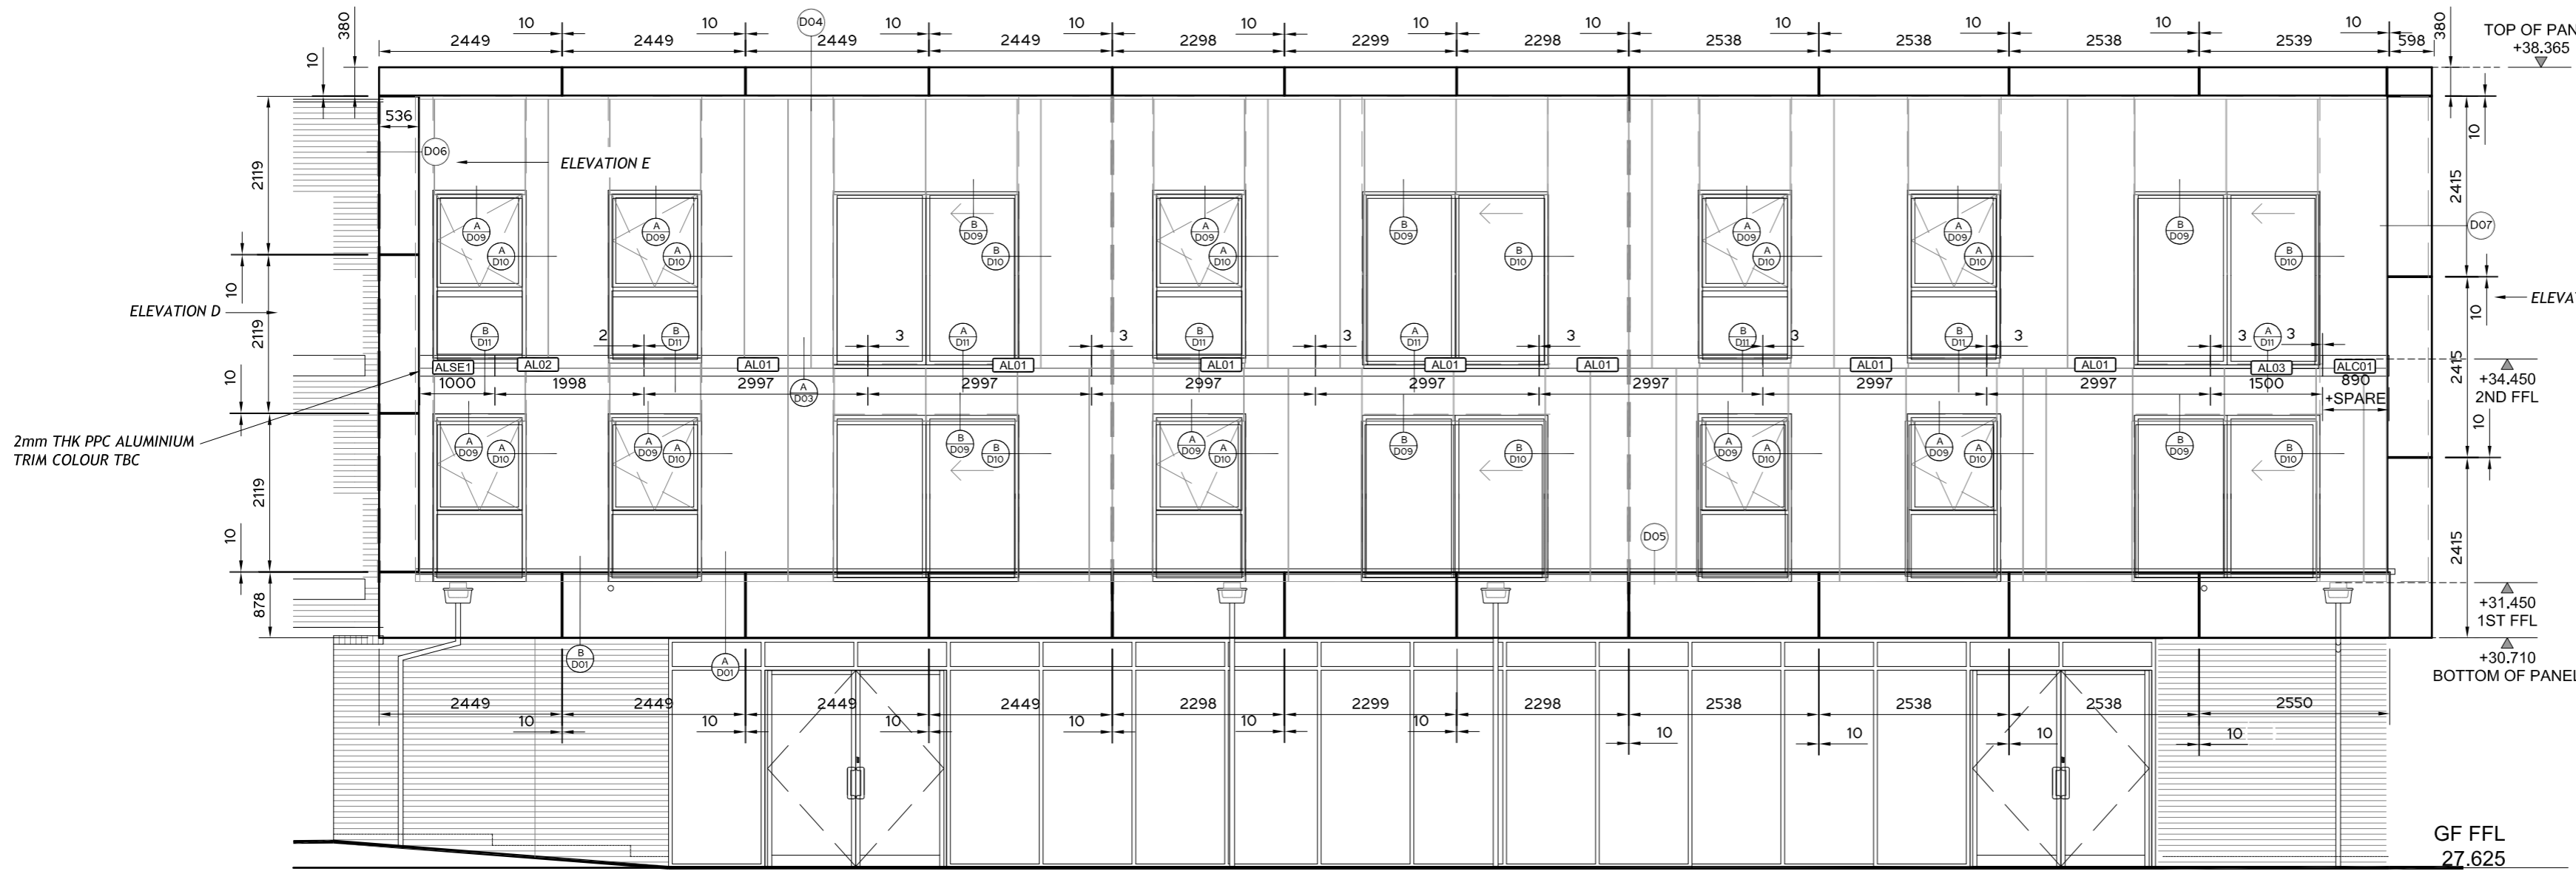
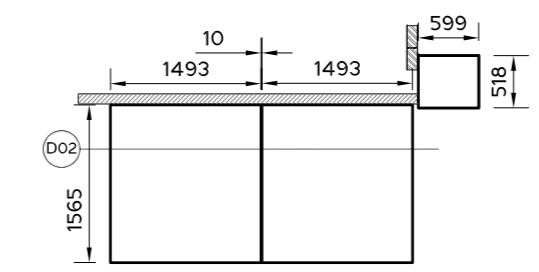


HIGH LEVEL SOFFIT (PLAN)

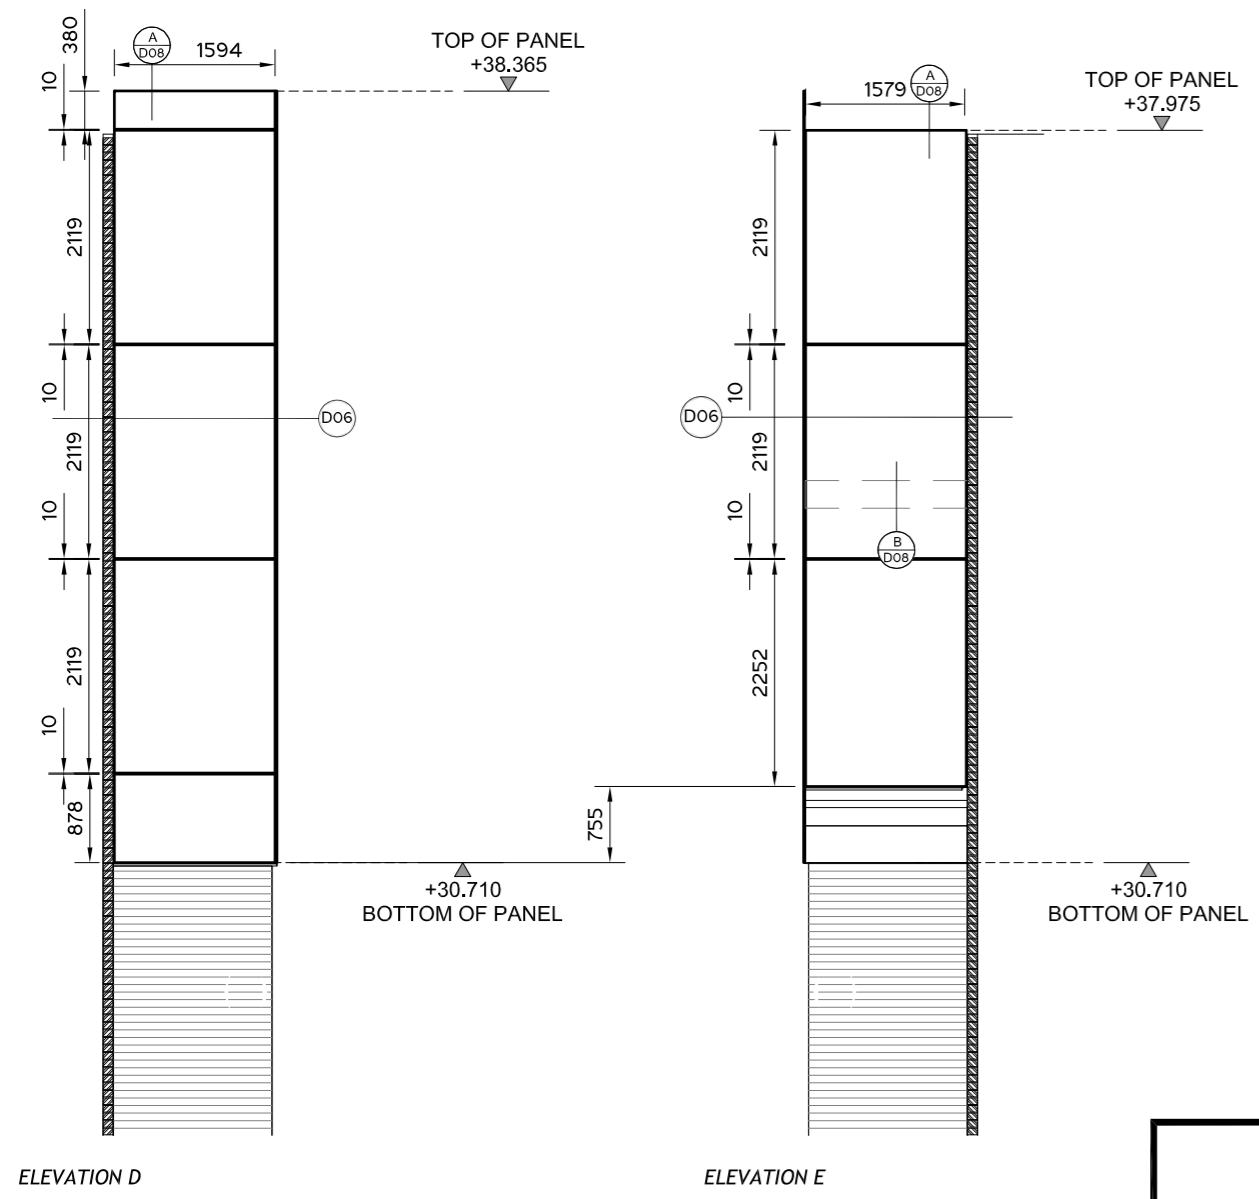

ELEVATION A

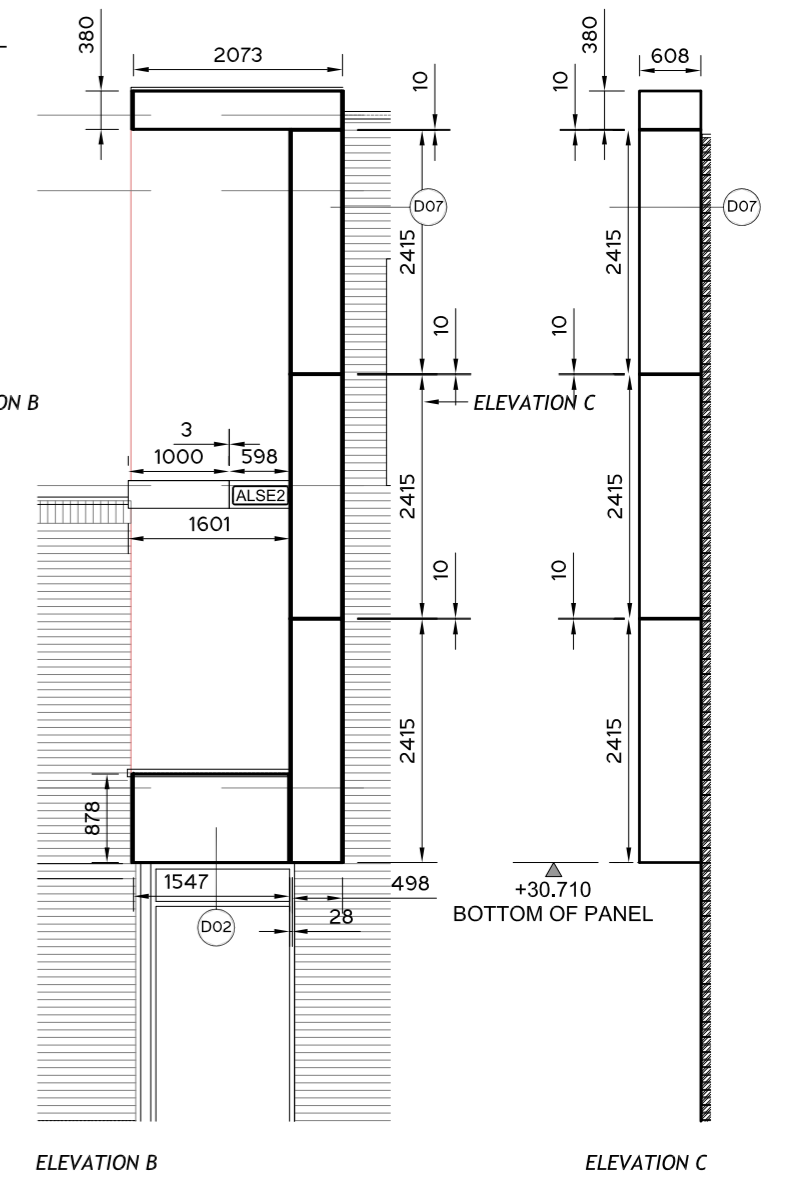

8mm THK TRESPA PANEL COLOUR YELLOW (RAL 1018) FACE FIXED TO MANUFACTURERS RECOMMENDATIONS

NOTE: FOR REYNOBOND SETTING OUT SEE L02

C1- CONSTRUCTION ISSUE - 24 JUNE 14 P1-ISSUED FOR APPROVAL - 7 MAY 14	RR	RR	RR	DRAWN BY: RR	PROJECT TITLE: MARCONI WORKS BLOCK A4	STATUS: CONSTRUCTION
	REVISION / AUTHOR / CHECKER	RR	RF	SCALE @ A2: 1:75	DRAWING TITLE: ENTRANCE TRESPA & PPC FASCIA ELEVATIONS	REV: C1
						DRAWING NO: L01